






City Water Betterment Request

CITY

UPGRADES	10" to 16"	12" to 16"	8" to 16"	
				
	Upgrade (2) crossings 6" to 8"			
NEW SCOPE	New 16"			
				
	New (6) Laterals for future service			

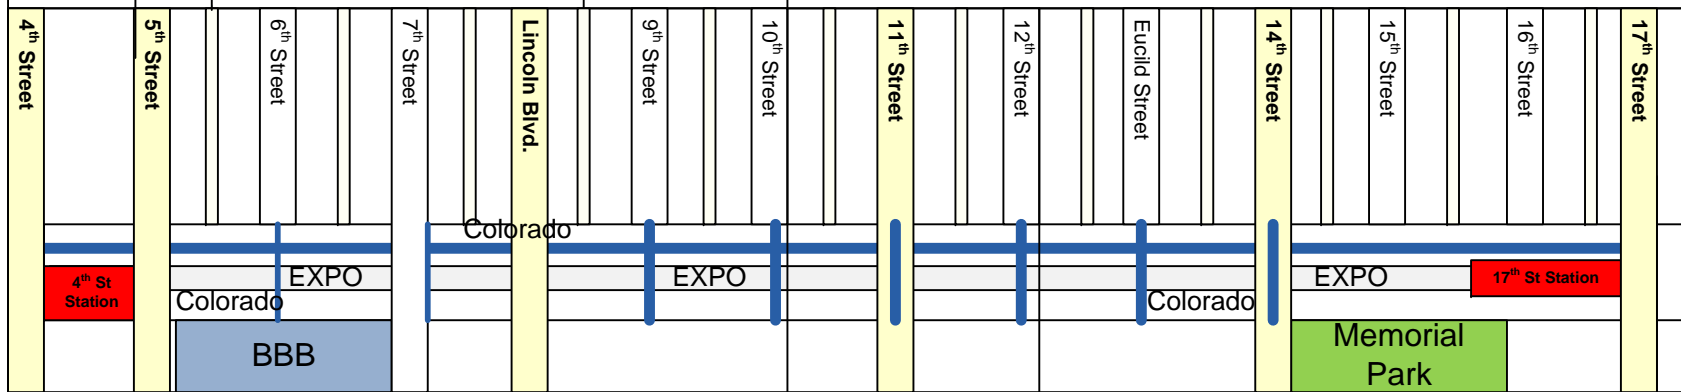

Legend	
	Water Main (parallel to track)
	Water Main (crossing Tracks)