


Standard Parking Layout

Street Access Where Backing Out is Permitted

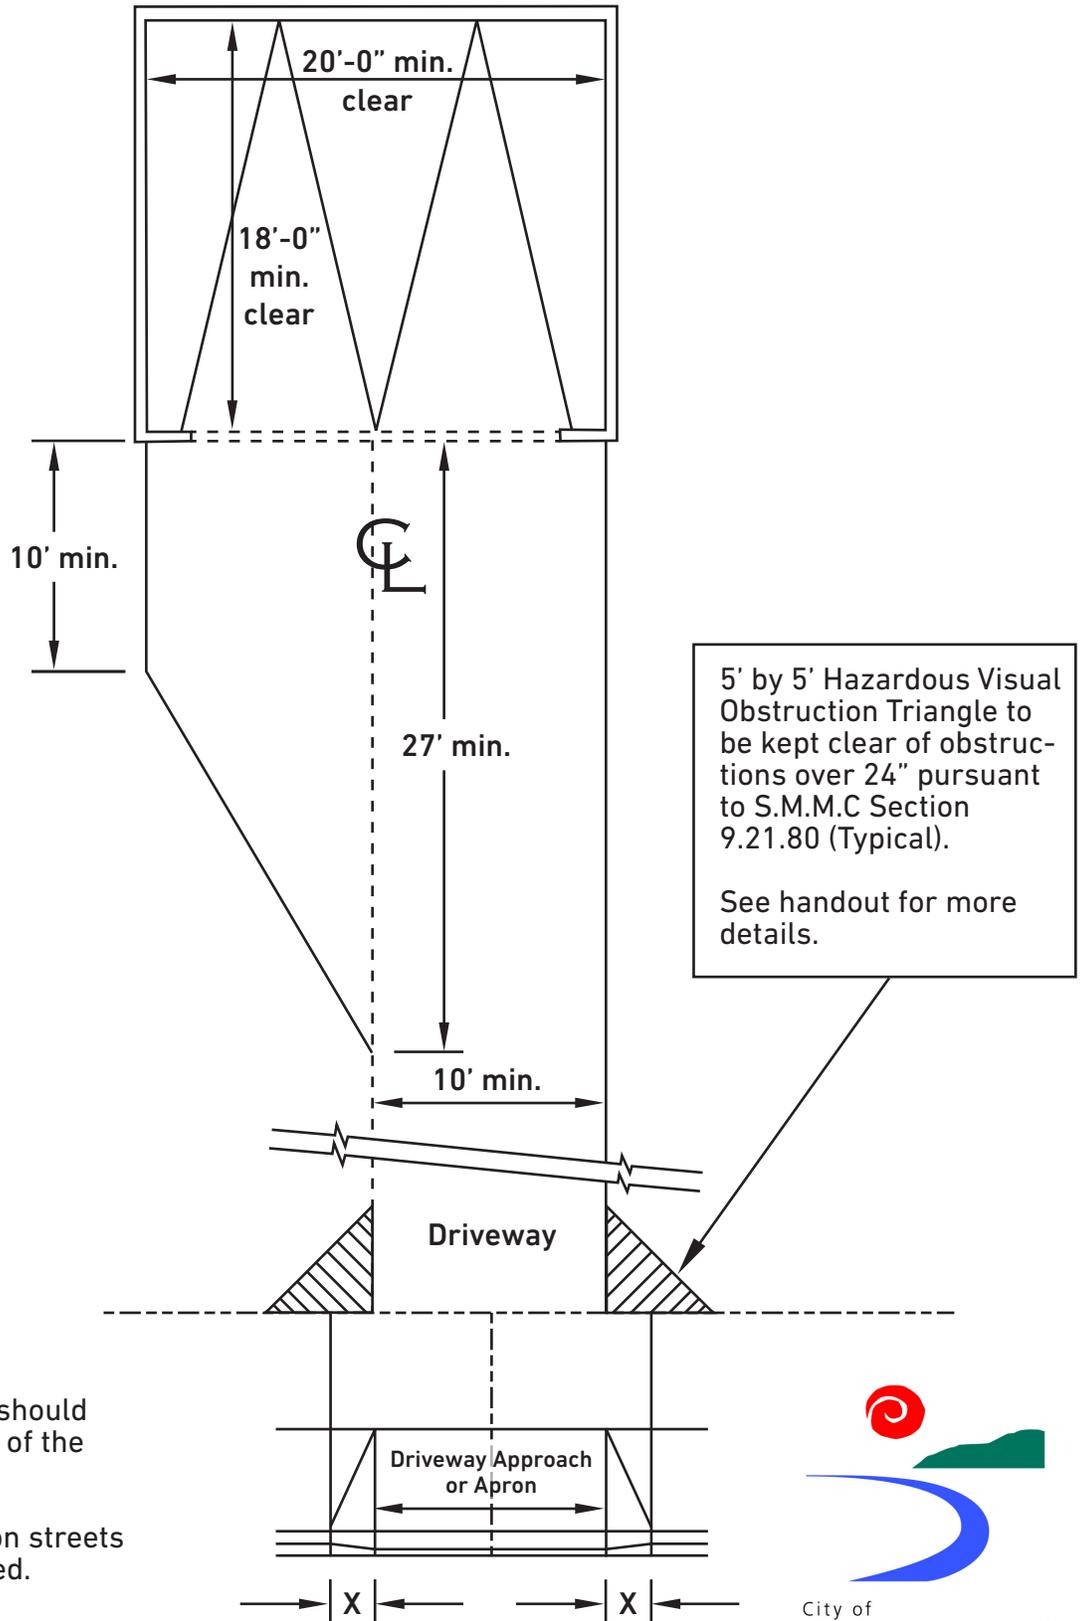

Notes:

1. Drawing not to scale.
2. The edges of the driveway should line up with the interior walls of the garage.
3. This layout is only for use on streets where backing out is permitted.
4. See Drawing SM5 for driveway approach details.

