

Fig. 1A

Figure 1 - Civic Center Drive

Prepared for the City of Santa Monica by ROMA Design Group
February 20, 2003

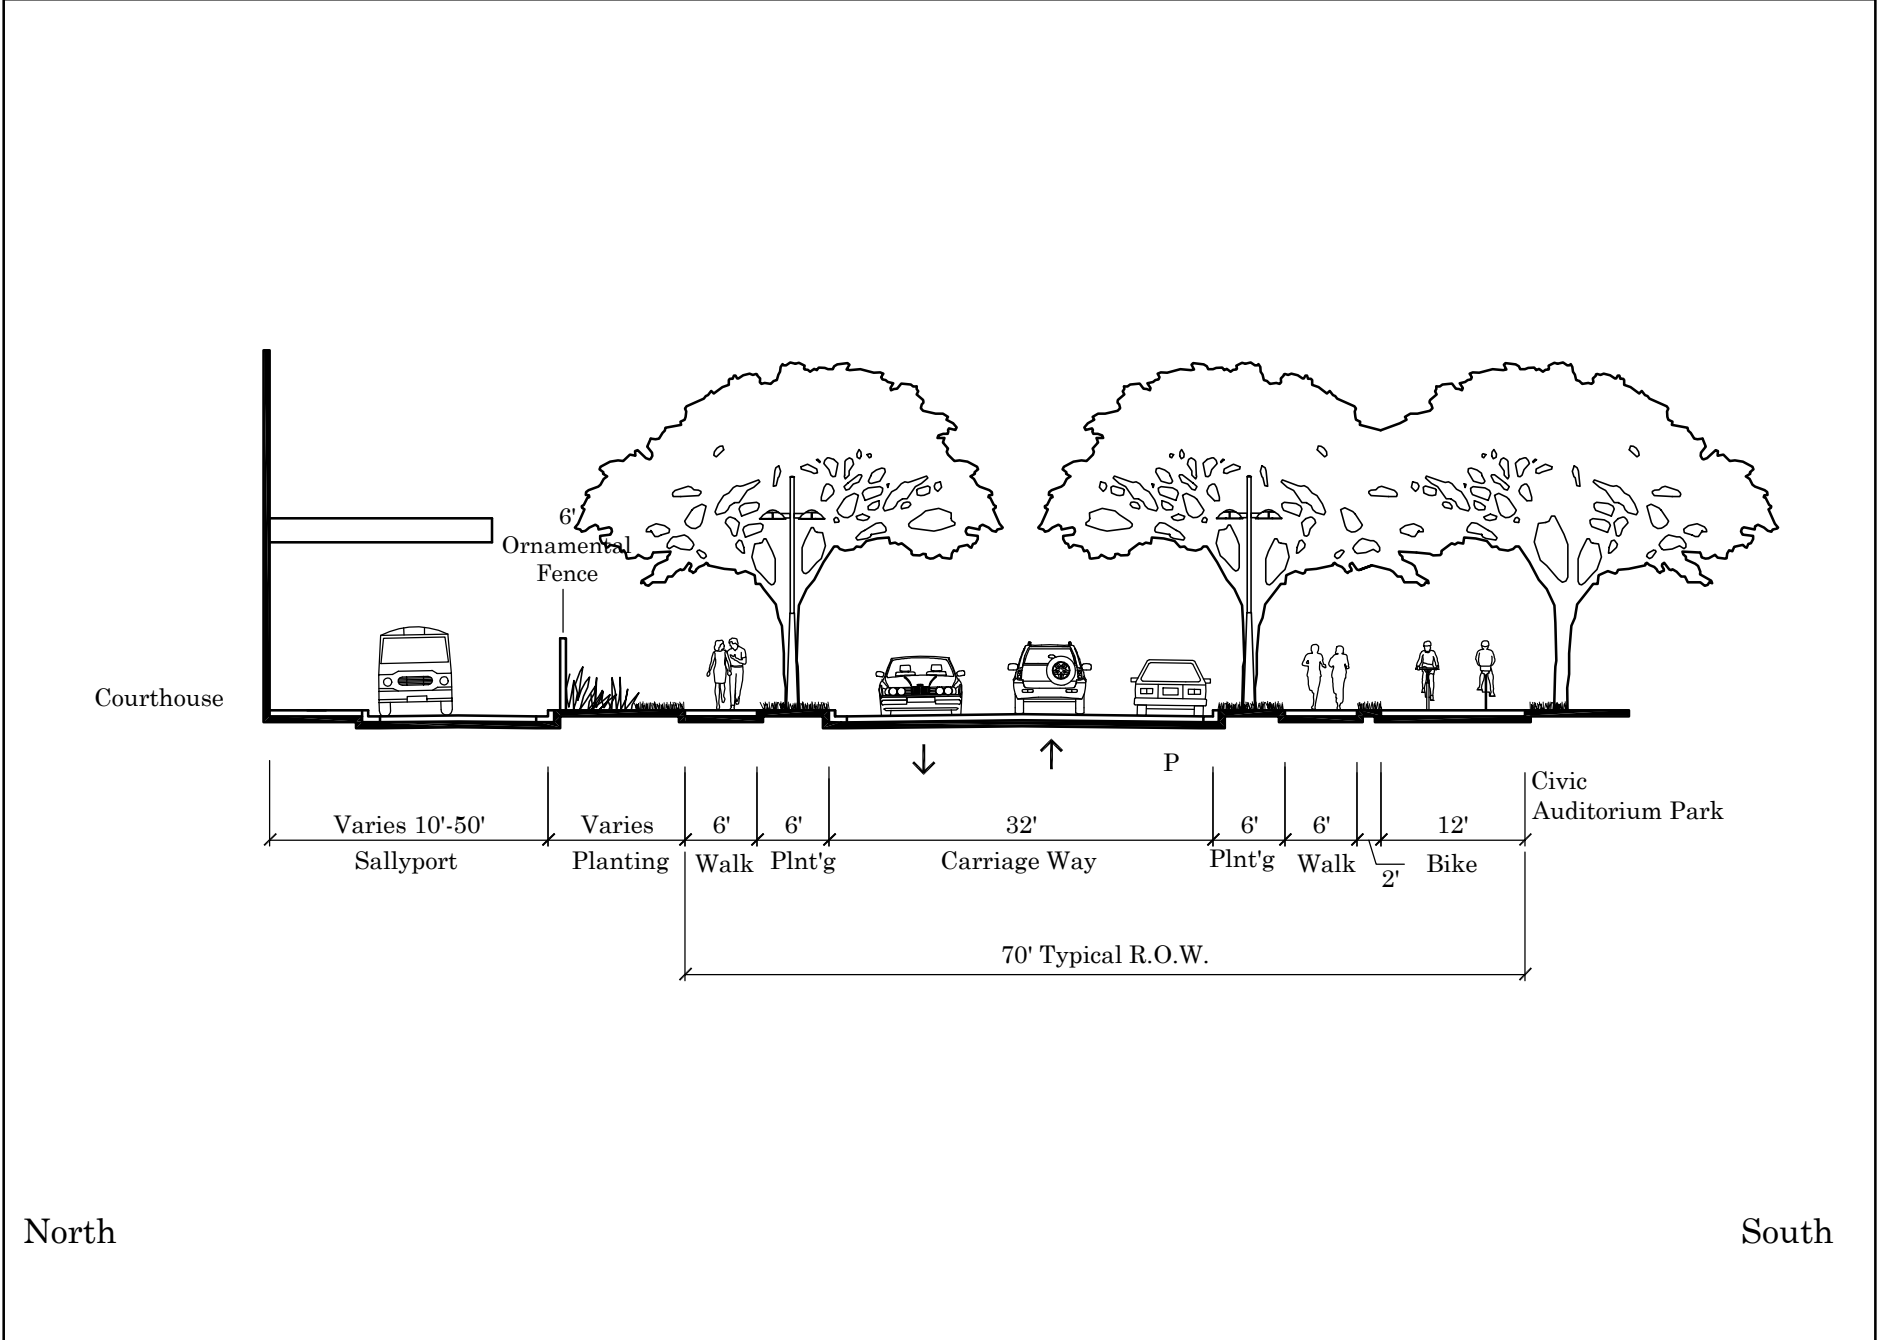


Figure 1A- Civic Center Drive (West of Avenida Mazatlan)- Typical Section

Prepared for the City of Santa Monica by ROMA Design Group
 February 20, 2003