


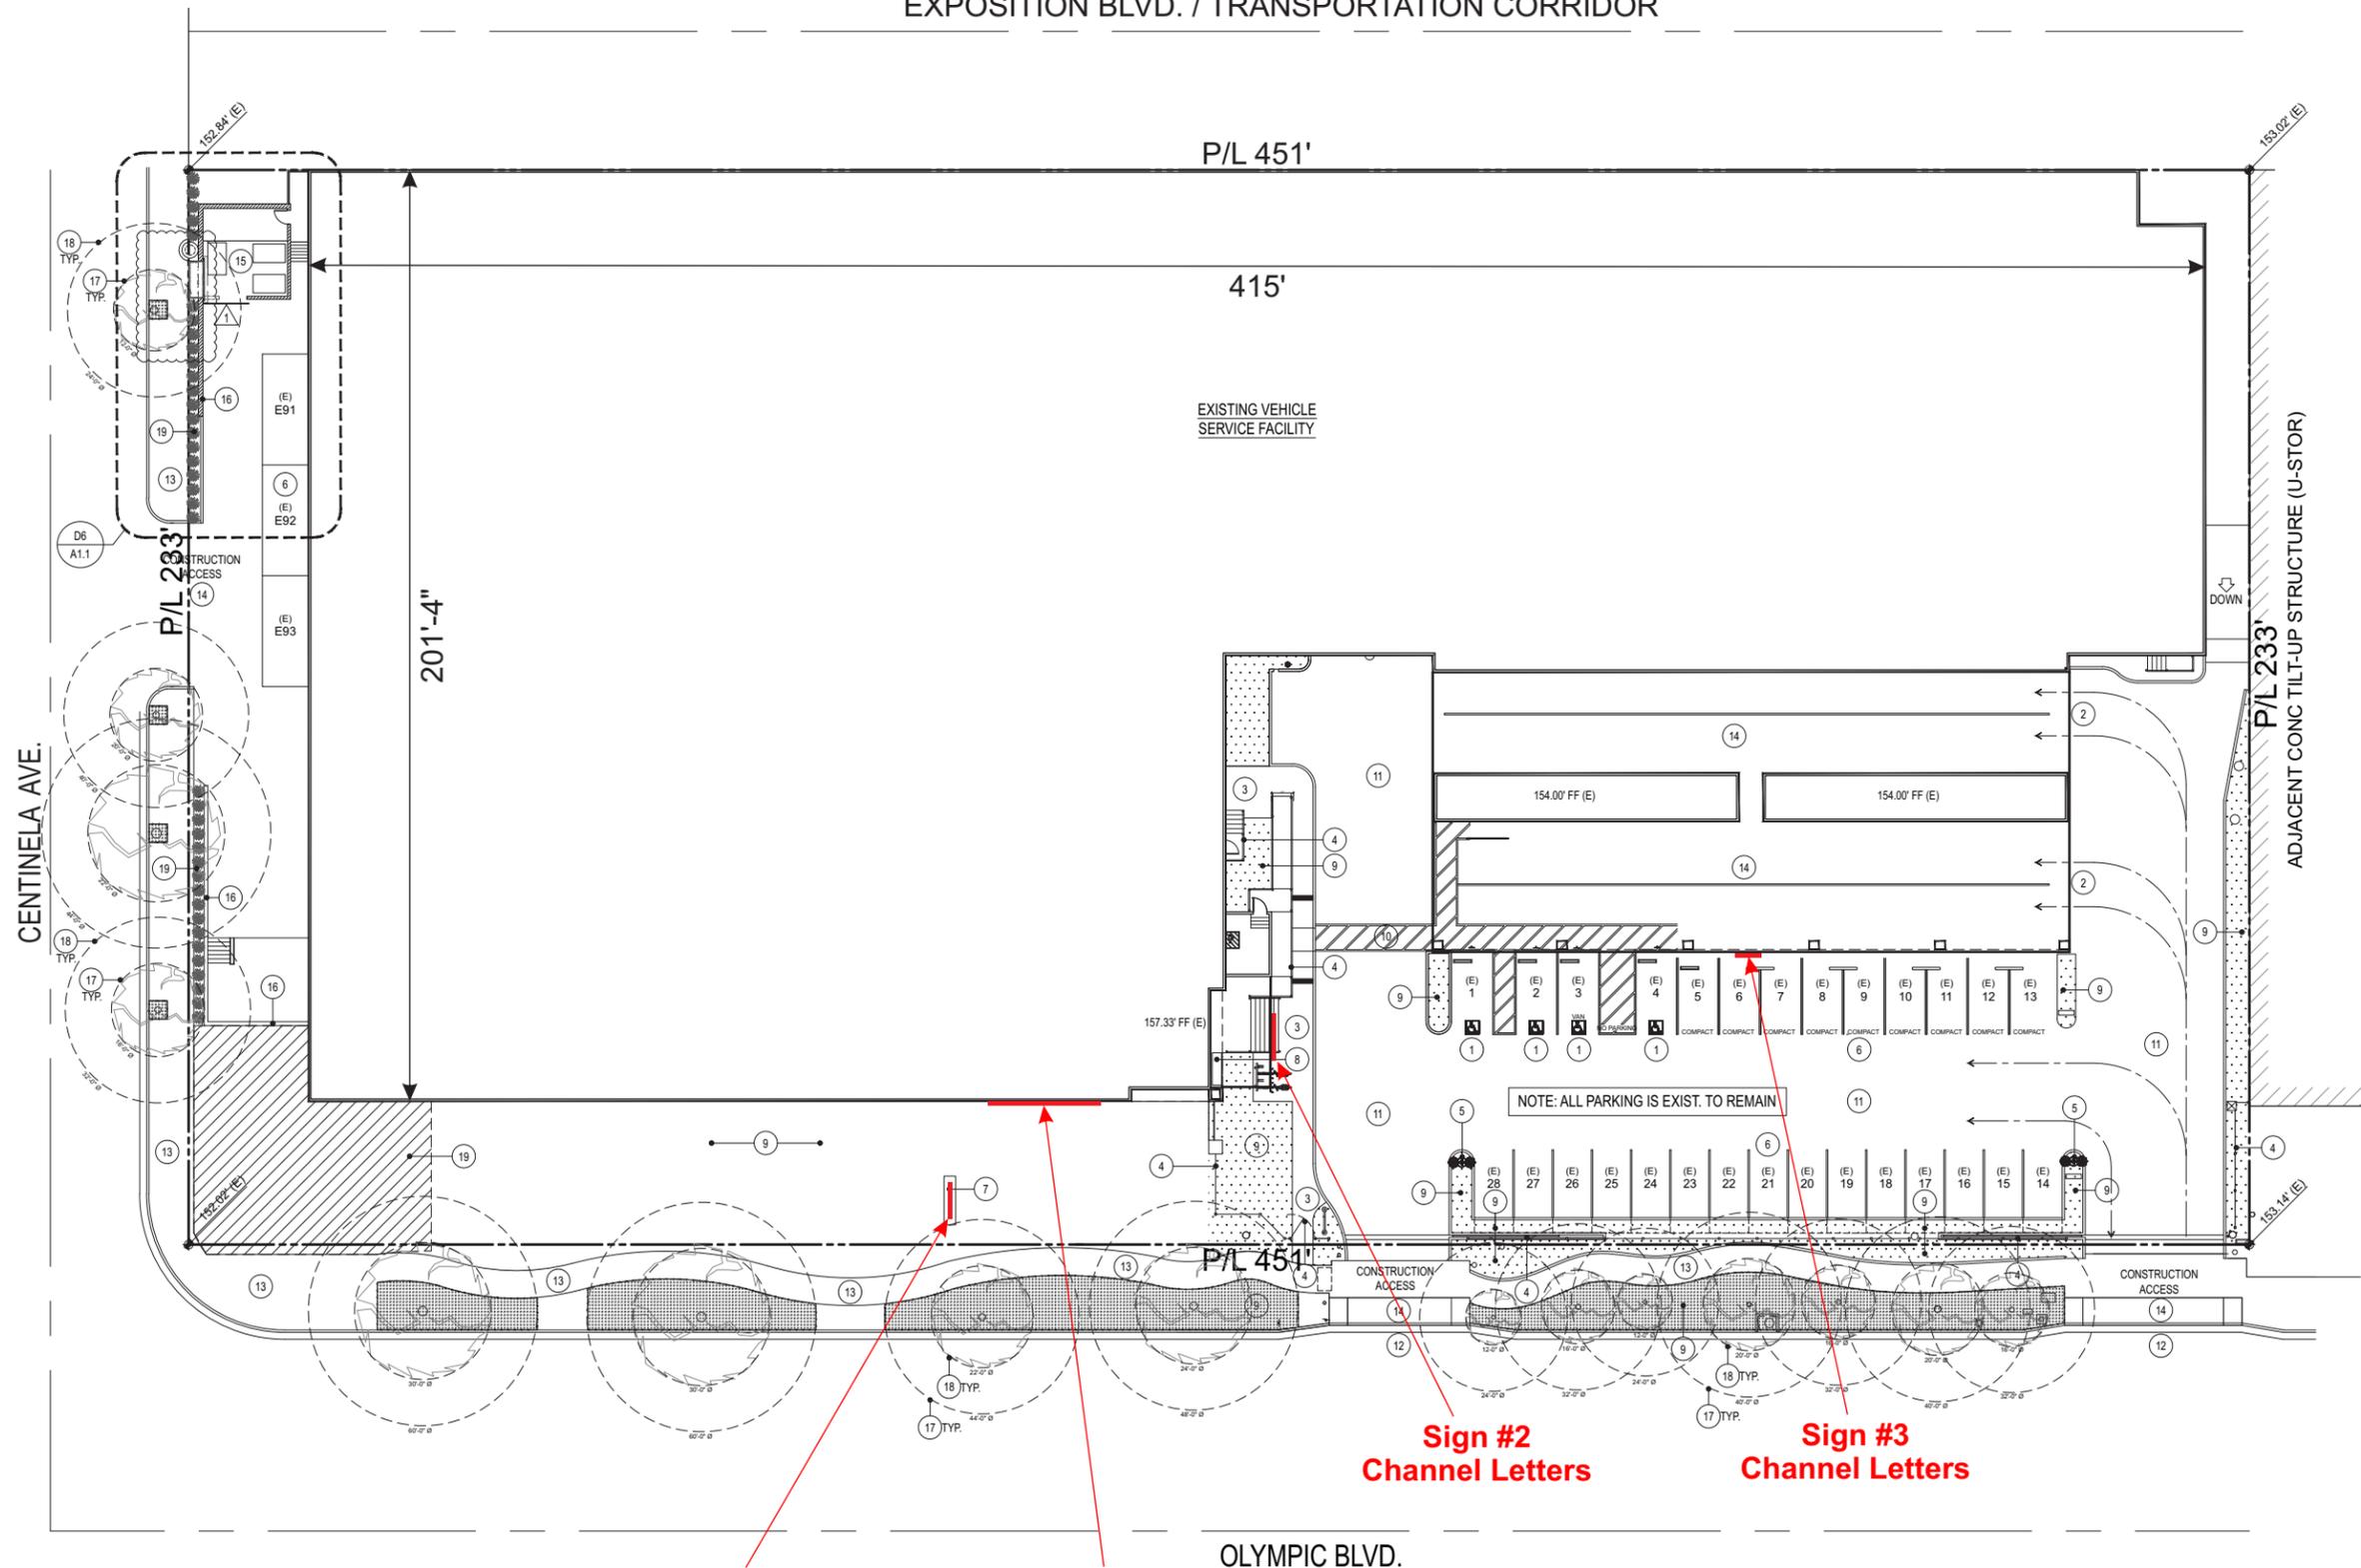

EXPOSITION BLVD. / TRANSPORTATION CORRIDOR



**Sign #4  
Illuminated  
D/F Monument**

**Sign #1  
Logos & Letters  
on Backer Panel**

**Sign #2  
Channel Letters**

**Sign #3  
Channel Letters**



**NORTH**

Scale: 1" = 40'



1290 Monterey Pass Road,  
Monterey Park, CA 91754  
Phone: 818.566.1850  
Fax: 818.566.1821  
www.megahertzsign.com

Hornburg Jaguar Land Rover  
Location:  
3300 Olympic Blvd.  
Santa Monica, CA 90404

Date: 05/29/19  
Salesperson: Rob Clark  
Coordinator: \_\_\_\_\_  
Designer: \_\_\_\_\_  
Scale: As Noted

**Revisions**

- 1 Revised 07-29-19 CAO
- 2 Revised 08-01-19 CAO
- 4 Revised 10-02-19 CAO

**CUSTOMER APPROVAL**

Customer Signature \_\_\_\_\_ Date \_\_\_\_\_  
**COPY, COLORS & SIZES**

MegaHertz Electric & Signs does NOT provide primary electrical to sign location-  
**RESPONSIBILITY OF OTHERS!**

Customer Signature \_\_\_\_\_ Date \_\_\_\_\_

This design is the exclusive property of MegaHertz Electric & Signs and cannot be reproduced in whole or in part, without their prior written approval.



THIS SIGN IS INTENDED TO BE INSTALLED IN ACCORDANCE WITH THE REQUIREMENTS OF ARTICLE 600 OF THE NATIONAL ELECTRIC CODE AND/OR OTHER APPLICABLE LOCAL CODES. THIS INCLUDES PROPER GROUNDING AND BONDING OF THE SIGN.

Drawing Number: 00-00000

Work Order Number: 00000

Sheet: 2 Of: 11

1290 Monterey Pass Road,  
 Monterey Park, CA 91754  
 Phone: 818.566.1850  
 Fax: 818.566.1821  
 www.megahertzsign.com

Hornburg Jaguar Land Rover  
 Location:  
 3300 Olympic Blvd.  
 Santa Monica, CA 90404

Date: 05/29/19  
 Salesperson: Rob Clark  
 Coordinator: \_\_\_\_\_  
 Designer: \_\_\_\_\_  
 Scale: As Noted

**Revisions**

4 Revised 10-02-19 CAO

**CUSTOMER APPROVAL**

Customer Signature \_\_\_\_\_ Date \_\_\_\_\_  
**COPY, COLORS & SIZES**

MegaHertz Electric & Signs does NOT  
 provide primary electrical to sign location-  
**RESPONSIBILITY OF OTHERS!**

Customer Signature \_\_\_\_\_ Date \_\_\_\_\_

This design is the exclusive property of MegaHertz  
 Electric & Signs and cannot be reproduced in  
 whole or in part, without their prior written approval.




THIS SIGN IS INTENDED TO BE INSTALLED IN ACCORDANCE WITH THE  
 REQUIREMENTS OF ARTICLE 600 OF THE NATIONAL ELECTRIC CODE  
 AND/OR OTHER APPLICABLE LOCAL CODES. THIS INCLUDES PROPER  
 GROUNDING AND BONDING OF THE SIGN.

Drawing Number: 00-00000

Work Order Number: 00000

Sheet: 3 Of: 11

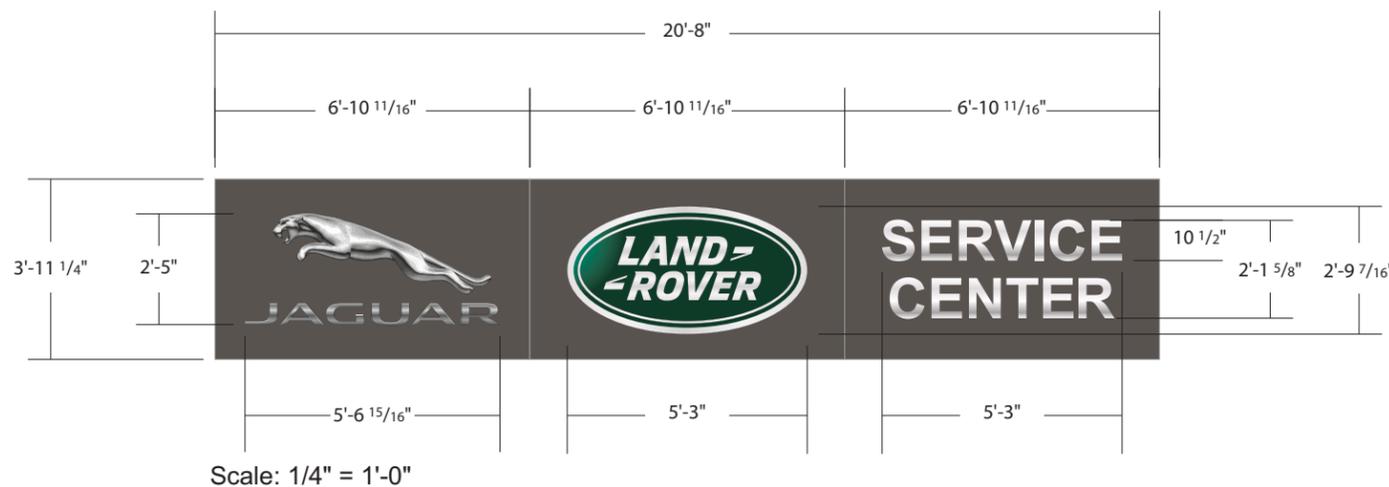

**Sign #1 - Custom Wall Sign**

**Specifications:**

**Illuminated Facility Service Signage**


Sunshine Gray Backer Panel  
 Molded Logos: JV7 & LV8  
 White Internal LED Illumination

**81.37 SQ.FT.**

**Colors:**

- All Exposed Metal Finished Sunshine Gray
- SERVICE CENTER Letters Built-Up Acrylic w/ Mirror-Polished Stainless Steel Faces

**Sign #1**

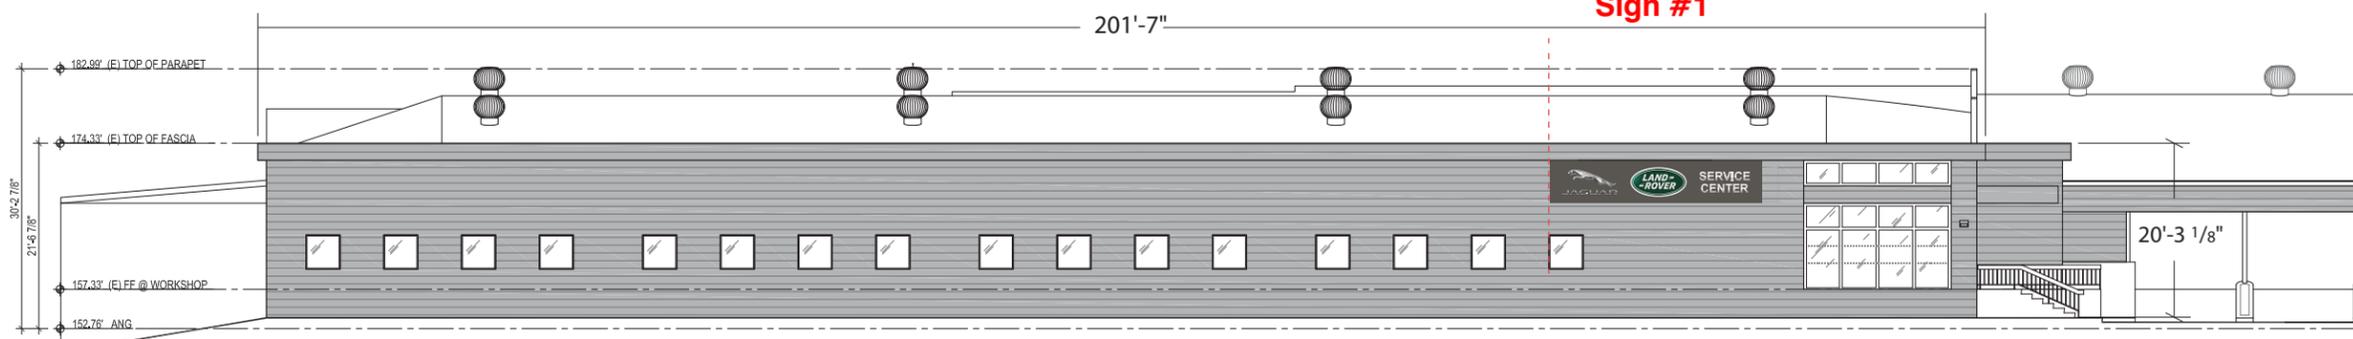

**NORTH (FRONT) ELEVATION - PARTIAL**  
 Scale: 3/64" = 1'-0"

Hornburg Jaguar Land Rover  
 Location:  
 3300 Olympic Blvd.  
 Santa Monica, CA 90404

Date: 05/29/19  
 Salesperson: Rob Clark  
 Coordinator: \_\_\_\_\_  
 Designer: \_\_\_\_\_  
 Scale: As Noted

**Revisions**

2 Revised 08-01-19 CAO

**CUSTOMER APPROVAL**

Customer Signature \_\_\_\_\_ Date \_\_\_\_\_  
**COPY, COLORS & SIZES**

MegaHertz Electric & Signs does NOT  
 provide primary electrical to sign location-  
**RESPONSIBILITY OF OTHERS!**

Customer Signature \_\_\_\_\_ Date \_\_\_\_\_

This design is the exclusive property of MegaHertz  
 Electric & Signs and cannot be reproduced in  
 whole or in part, without their prior written approval.



THIS SIGN IS INTENDED TO BE INSTALLED IN ACCORDANCE WITH THE  
 REQUIREMENTS OF ARTICLE 600 OF THE NATIONAL ELECTRIC CODE  
 AND/OR OTHER APPLICABLE LOCAL CODES. THIS INCLUDES PROPER  
 GROUNDING AND BONDING OF THE SIGN.

Drawing Number: 00-00000

Work Order Number: 00000

Sheet: 4 Of: 11

10'-5"  
 11 3/4"  
**SANTA MONICA**  
 Scale: 1/2" = 1'-0"

Sign #2 - ADL-300

**Specifications:**


**Halo-Lit Individual Letters**

Built Up Acrylic Letters  
 Gloss Black Faces with Opal Acrylic Returns  
 White Halo LED Illumination

**Colors:**

- Black Acrylic Faces
- Opal Acrylic Returns

**10.02 SQ.FT.**

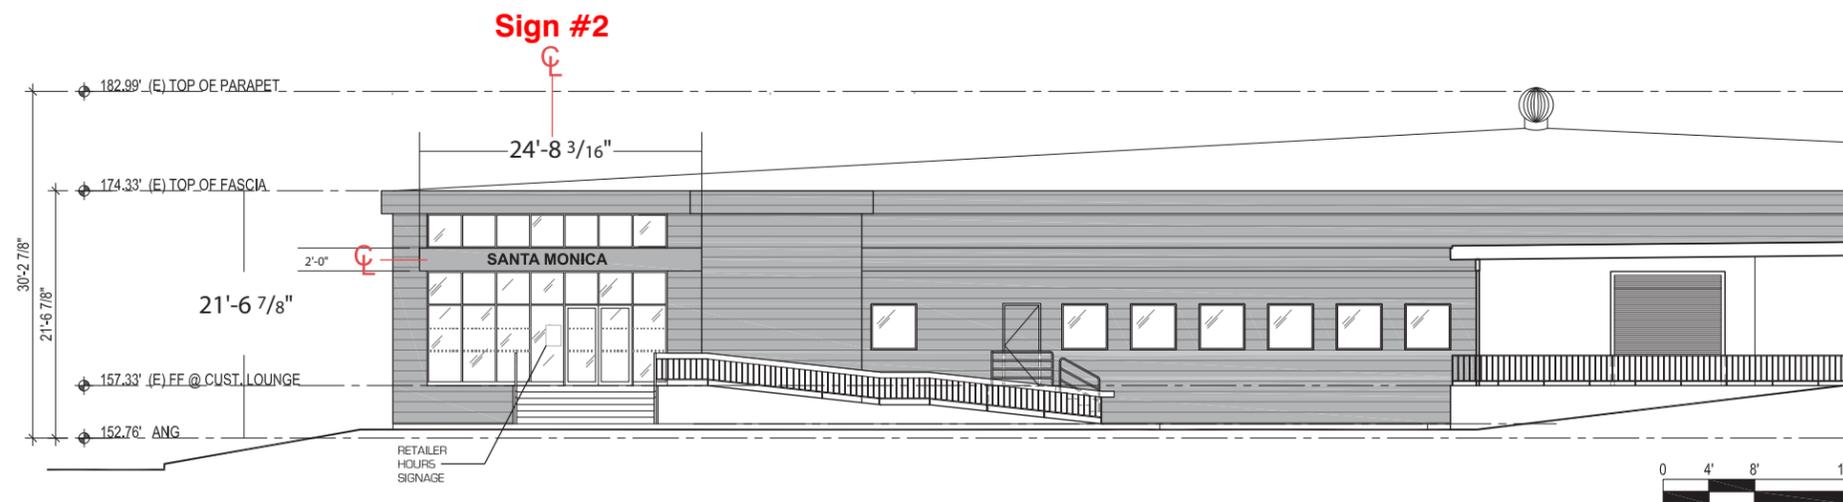

**WEST (SIDE) ELEVATION - PARTIAL**  
 Scale: 1/16" = 1'-0"

Hornburg Jaguar Land Rover  
 Location:  
 3300 Olympic Blvd.  
 Santa Monica, CA 90404

Date: 05/29/19  
 Salesperson: Rob Clark  
 Coordinator: \_\_\_\_\_  
 Designer: \_\_\_\_\_  
 Scale: As Noted

**Revisions**

2 Revised 08-01-19 CAO

**CUSTOMER APPROVAL**

Customer Signature \_\_\_\_\_ Date \_\_\_\_\_  
**COPY, COLORS & SIZES**

MegaHertz Electric & Signs does NOT  
 provide primary electrical to sign location-  
**RESPONSIBILITY OF OTHERS!**

Customer Signature \_\_\_\_\_ Date \_\_\_\_\_

This design is the exclusive property of MegaHertz  
 Electric & Signs and cannot be reproduced in  
 whole or in part, without their prior written approval.




THIS SIGN IS INTENDED TO BE INSTALLED IN ACCORDANCE WITH THE  
 REQUIREMENTS OF ARTICLE 600 OF THE NATIONAL ELECTRIC CODE  
 AND/OR OTHER APPLICABLE LOCAL CODES. THIS INCLUDES PROPER  
 GROUNDING AND BONDING OF THE SIGN.

Drawing Number: 00-00000

Work Order Number: 00000

Sheet: 5 Of: 11

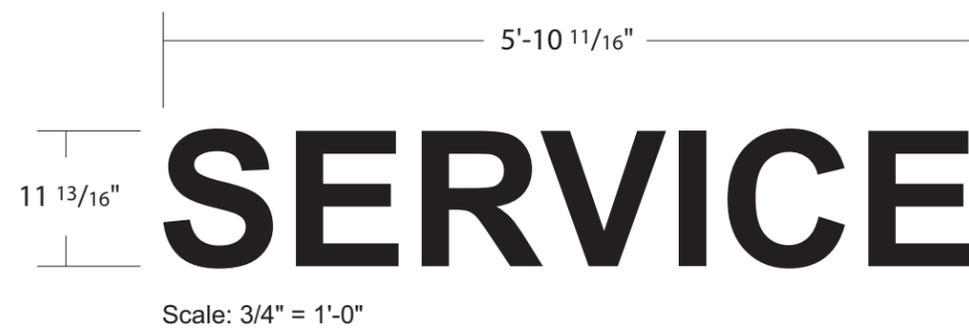

**Sign #3 - ADL-300**

**Specifications:**


**Halo-Lit Individual Letters**

Built Up Acrylic Letters  
 Gloss Black Faces with Opal Acrylic Returns  
 White Halo LED Illumination

**Colors:**

- Black Acrylic Faces
- Opal Acrylic Returns

**5.8 SQ.FT.**

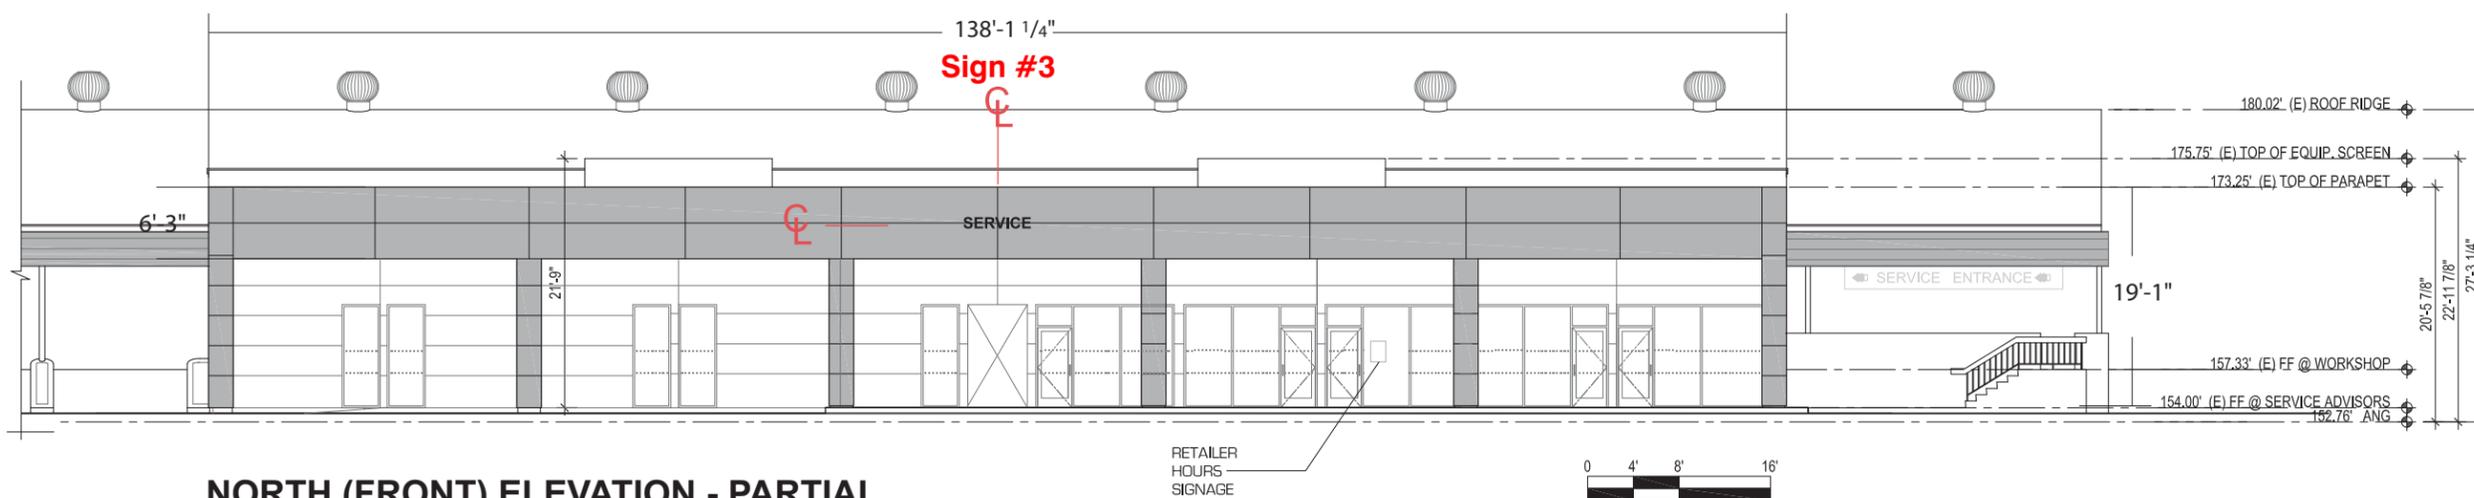

**NORTH (FRONT) ELEVATION - PARTIAL**

Scale: 1/16" = 1'-0"

RETAILER  
 HOURS  
 SIGNAGE

Hornburg Jaguar Land Rover  
 Location:  
 3300 Olympic Blvd.  
 Santa Monica, CA 90404

Date: 05/29/19  
 Salesperson: Rob Clark  
 Coordinator: \_\_\_\_\_  
 Designer: \_\_\_\_\_  
 Scale: As Noted

**Revisions**

- 2 Revised 08-01-19 CAO
- 3 Revised 08-20-19 CAO
- 4 Revised 10-02-19 CAO

**CUSTOMER APPROVAL**

Customer Signature \_\_\_\_\_ Date \_\_\_\_\_  
**COPY, COLORS & SIZES**

MegaHertz Electric & Signs does NOT provide primary electrical to sign location-  
**RESPONSIBILITY OF OTHERS!**

Customer Signature \_\_\_\_\_ Date \_\_\_\_\_

This design is the exclusive property of MegaHertz Electric & Signs and cannot be reproduced in whole or in part, without their prior written approval.




THIS SIGN IS INTENDED TO BE INSTALLED IN ACCORDANCE WITH THE REQUIREMENTS OF ARTICLE 600 OF THE NATIONAL ELECTRIC CODE AND/OR OTHER APPLICABLE LOCAL CODES. THIS INCLUDES PROPER GROUNDING AND BONDING OF THE SIGN.

Drawing Number: 00-00000

Work Order Number: 00000

Sheet: 6 Of: 11

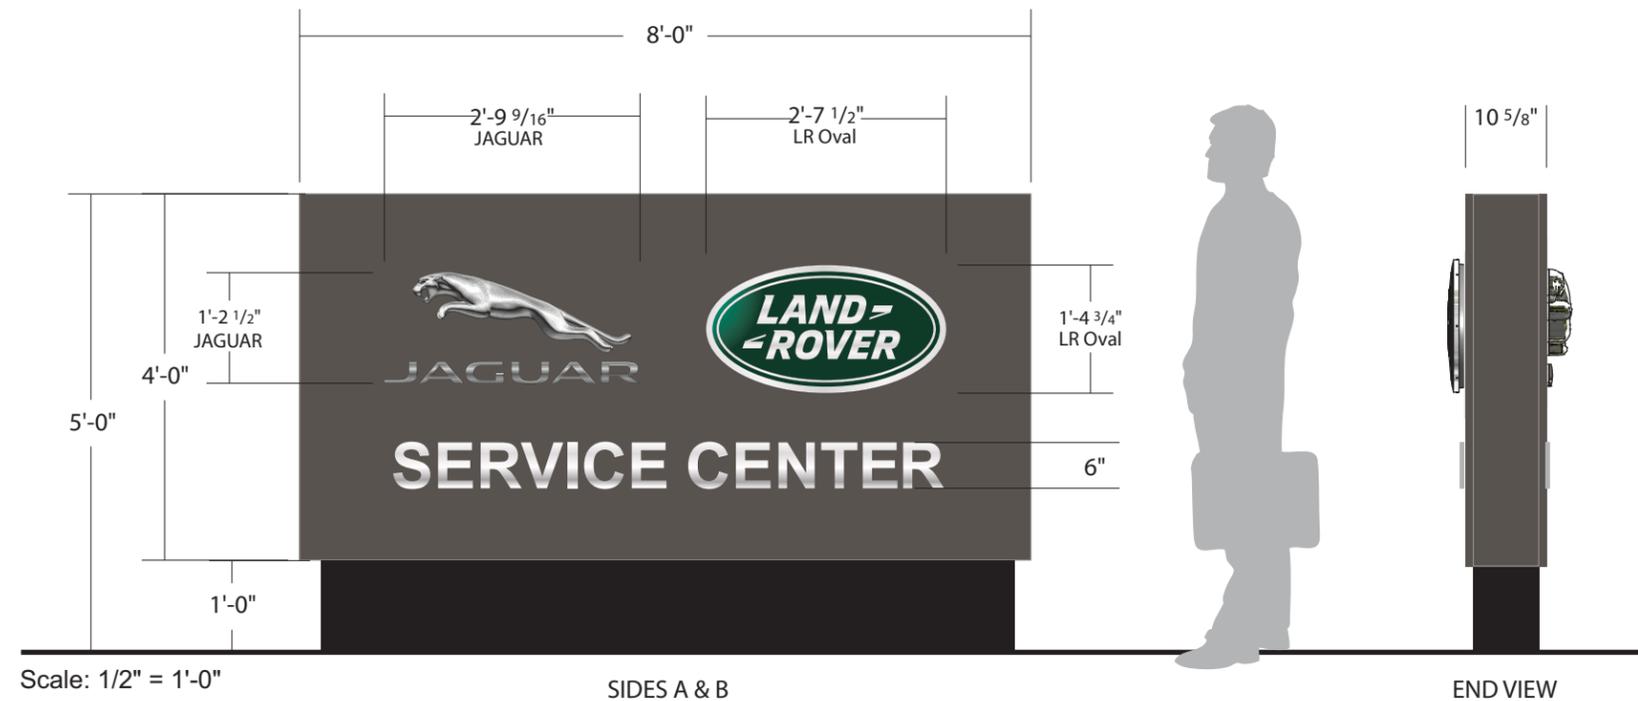

**Sign #4 - CUSTOM Monument**

**40 SQ.FT. x 1.5 = 60 SF**

**Specifications:**

**D/F Custom Dual Brand Monument**

JAGUAR: Molded Logo JV3

LAND ROVER: Molded Logo LV3

Note: No Visible Fixings

- Internally Illuminated with White LEDs
- 3mm Thick Aluminum Composite Panels




Finished Sunshine Gray

- SERVICE CENTER: Push-Through Opal Acrylic Letters

Faced with Silver Mirror vinyl 3M 7755-420


- Satin Silver Anodized Aluminum Edging & Trim

- Black ABS Skirt

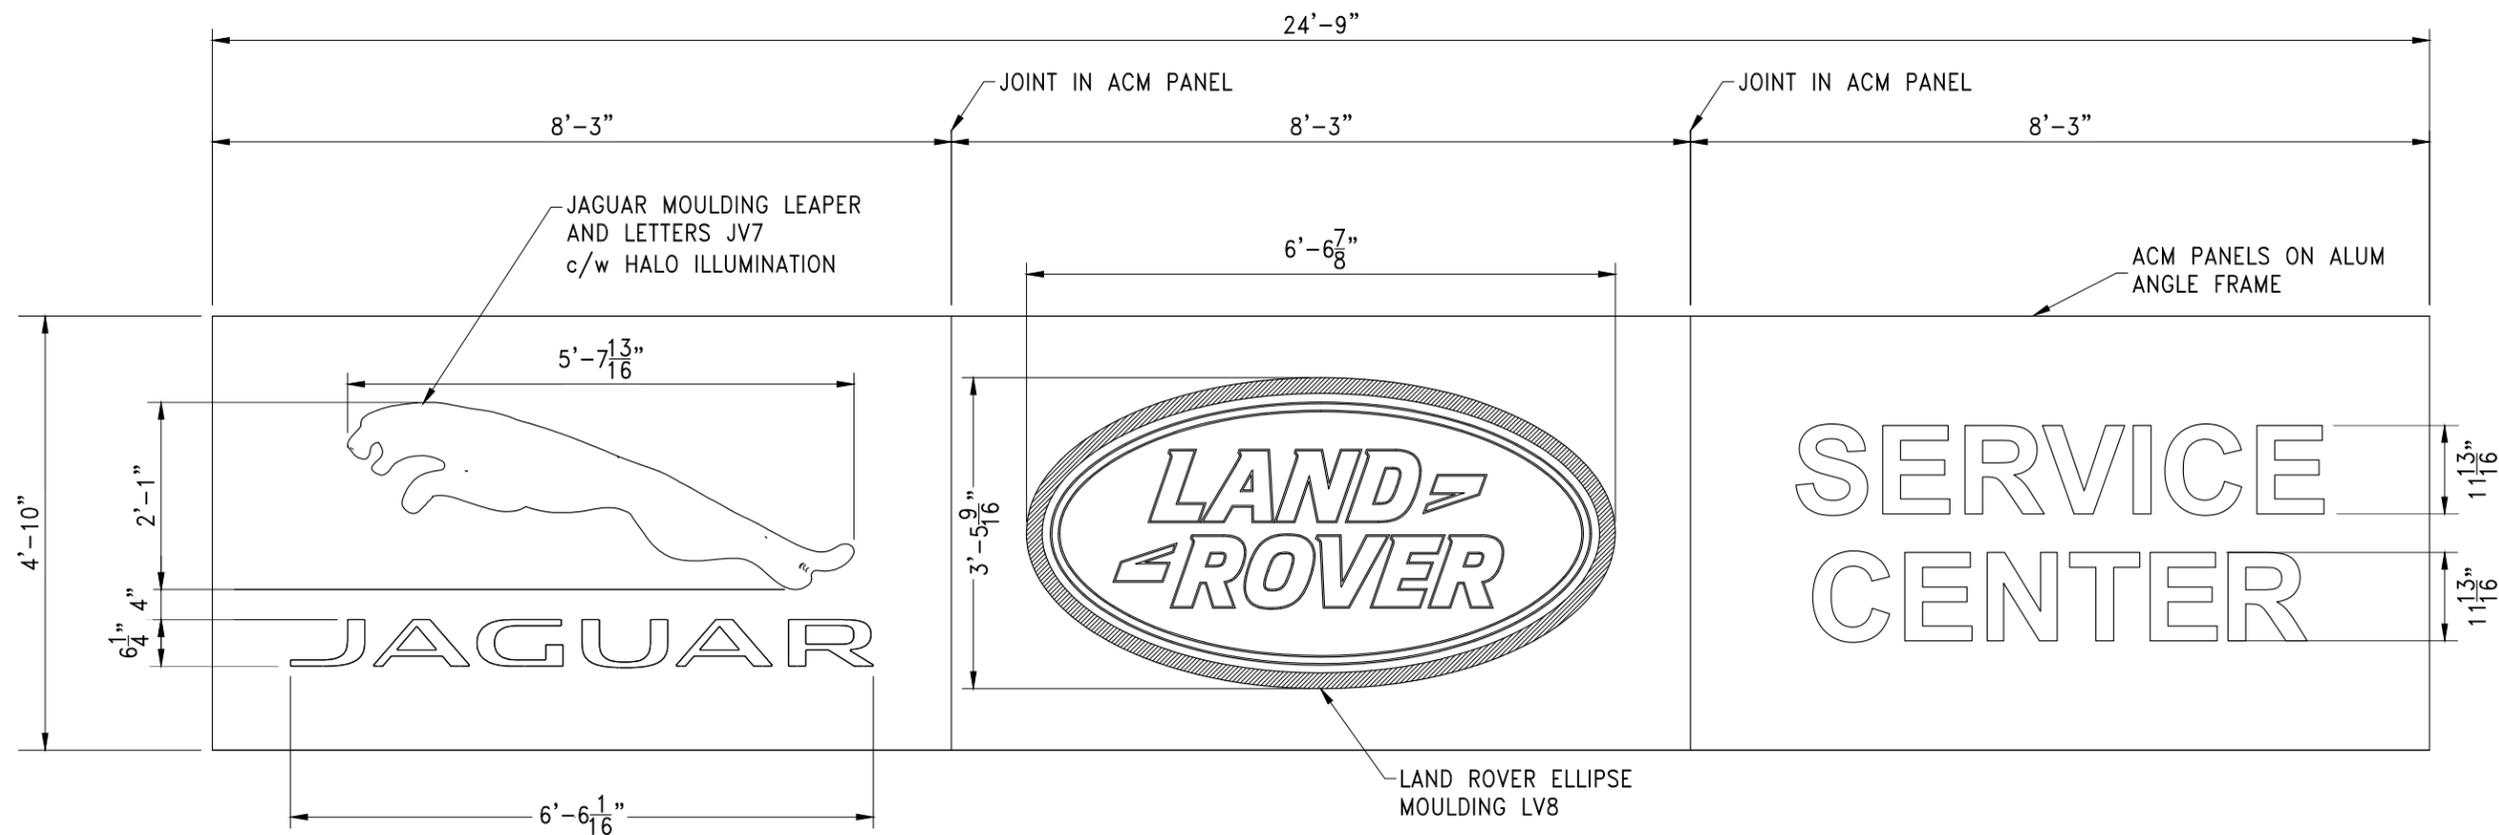

**CUSTOM SERVICE FASCIA DISPLAY**  
SCALE 1/2" = 1'-0"

**Sign #1 - Custom Wall Sign**  
**ILLUMINATED FACILITY SERVICE SIGNAGE (TYP.)**

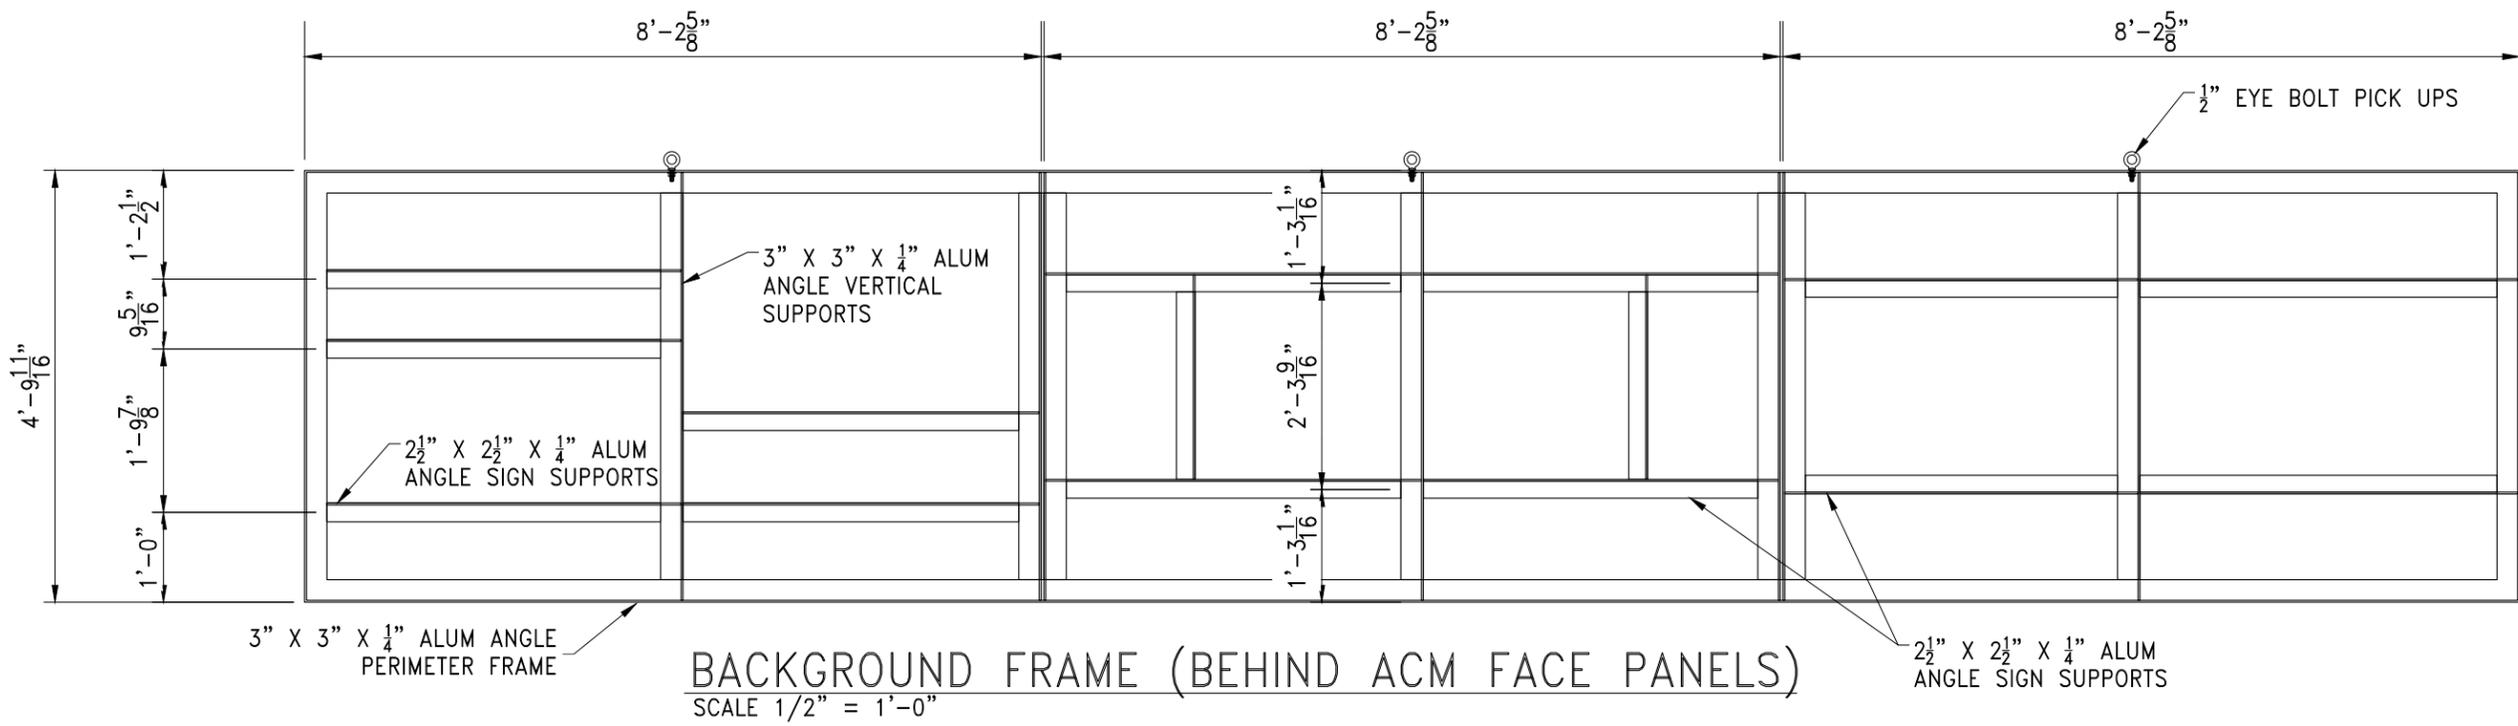

**BACKGROUND FRAME (BEHIND ACM FACE PANELS)**  
SCALE 1/2" = 1'-0"



1290 Monterey Pass Road,  
Monterey Park, CA 91754  
Phone: 818.566.1850  
Fax: 818.566.1821  
www.megahertzsign.com

Hornburg Jaguar Land Rover  
Location:  
3300 Olympic Blvd.  
Santa Monica, CA 90404

Date: 05/29/19  
Salesperson: Rob Clark  
Coordinator:  
Designer:  
Scale: As Noted

**Revisions**

4 Revised 10-02-19 CAO

**CUSTOMER APPROVAL**

Customer Signature \_\_\_\_\_ Date \_\_\_\_\_  
**COPY, COLORS & SIZES**

MegaHertz Electric & Signs does NOT provide primary electrical to sign location-  
**RESPONSIBILITY OF OTHERS!**

Customer Signature \_\_\_\_\_ Date \_\_\_\_\_

This design is the exclusive property of MegaHertz Electric & Signs and cannot be reproduced in whole or in part, without their prior written approval.



THIS SIGN IS INTENDED TO BE INSTALLED IN ACCORDANCE WITH THE REQUIREMENTS OF ARTICLE 600 OF THE NATIONAL ELECTRIC CODE AND/OR OTHER APPLICABLE LOCAL CODES. THIS INCLUDES PROPER GROUNDING AND BONDING OF THE SIGN.

Drawing Number: 00-00000

Work Order Number: 00000

Sheet: 7 Of: 11

Hornburg Jaguar Land Rover  
 Location:  
 3300 Olympic Blvd.  
 Santa Monica, CA 90404

Date: 05/29/19  
 Salesperson: Rob Clark  
 Coordinator: \_\_\_\_\_  
 Designer: \_\_\_\_\_  
 Scale: As Noted

**Revisions**

4 Revised 10-02-19 CAO

**CUSTOMER APPROVAL**

Customer Signature \_\_\_\_\_ Date \_\_\_\_\_  
**COPY, COLORS & SIZES**

MegaHertz Electric & Signs does NOT  
 provide primary electrical to sign location-  
**RESPONSIBILITY OF OTHERS!**

Customer Signature \_\_\_\_\_ Date \_\_\_\_\_

This design is the exclusive property of MegaHertz  
 Electric & Signs and cannot be reproduced in  
 whole or in part, without their prior written approval.






THIS SIGN IS INTENDED TO BE INSTALLED IN ACCORDANCE WITH THE  
 REQUIREMENTS OF ARTICLE 600 OF THE NATIONAL ELECTRIC CODE  
 AND/OR OTHER APPLICABLE LOCAL CODES. THIS INCLUDES PROPER  
 GROUNDING AND BONDING OF THE SIGN.


Drawing Number: 00-00000

Work Order Number: 00000


Sheet: 8 Of: 11

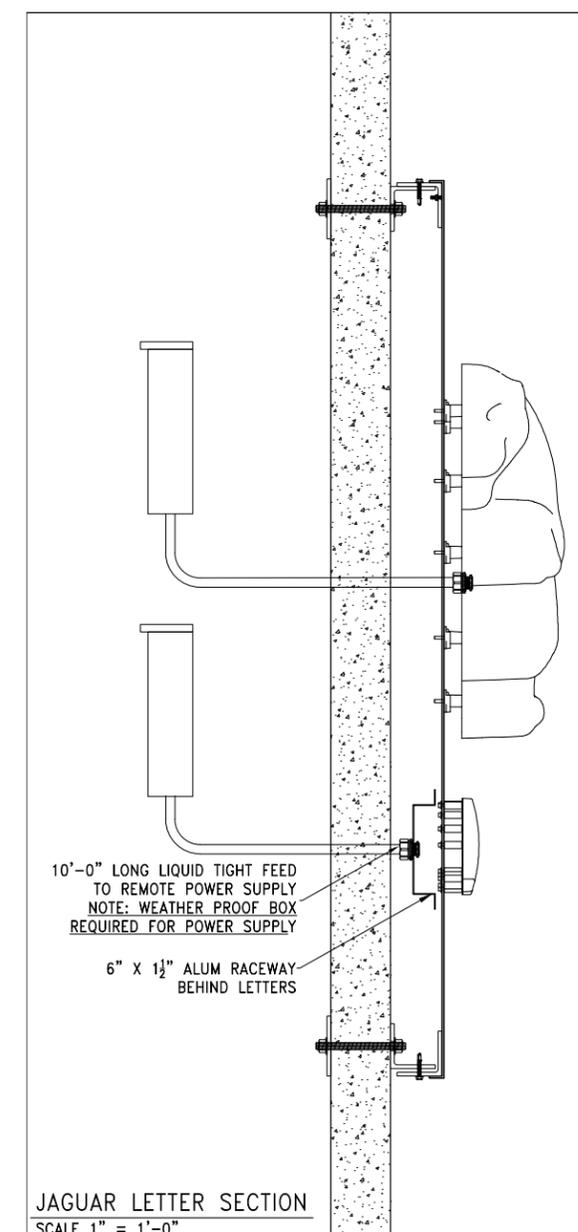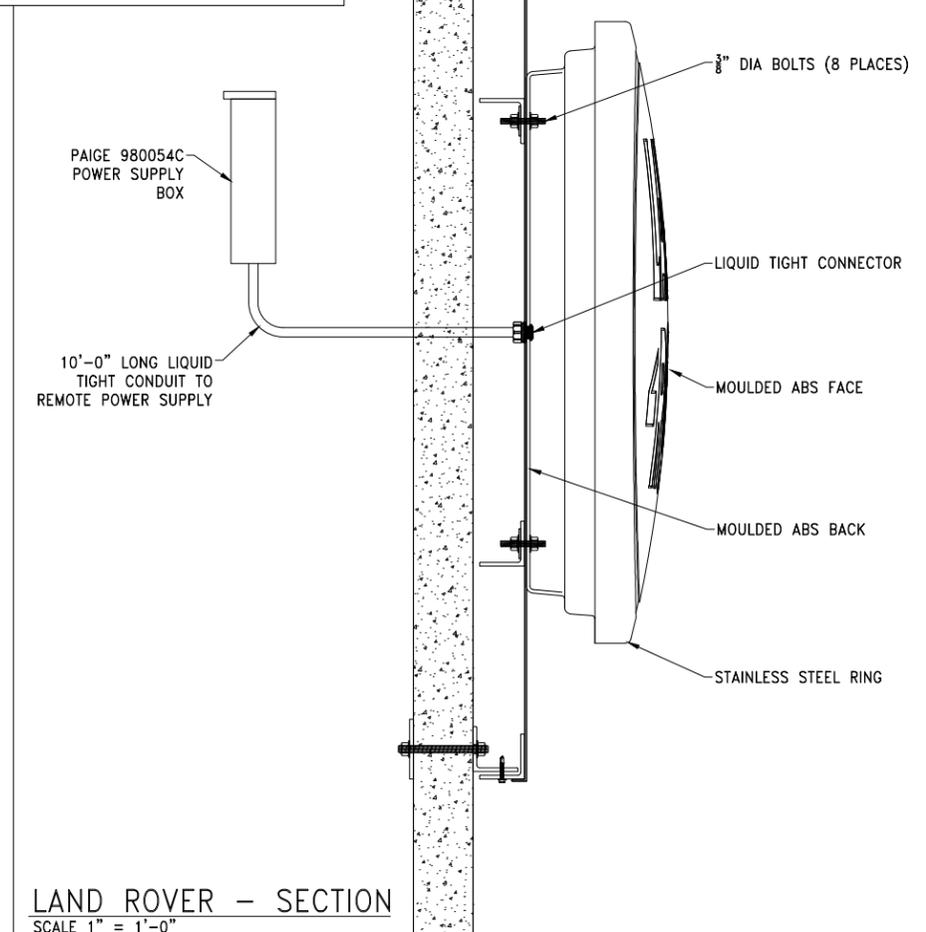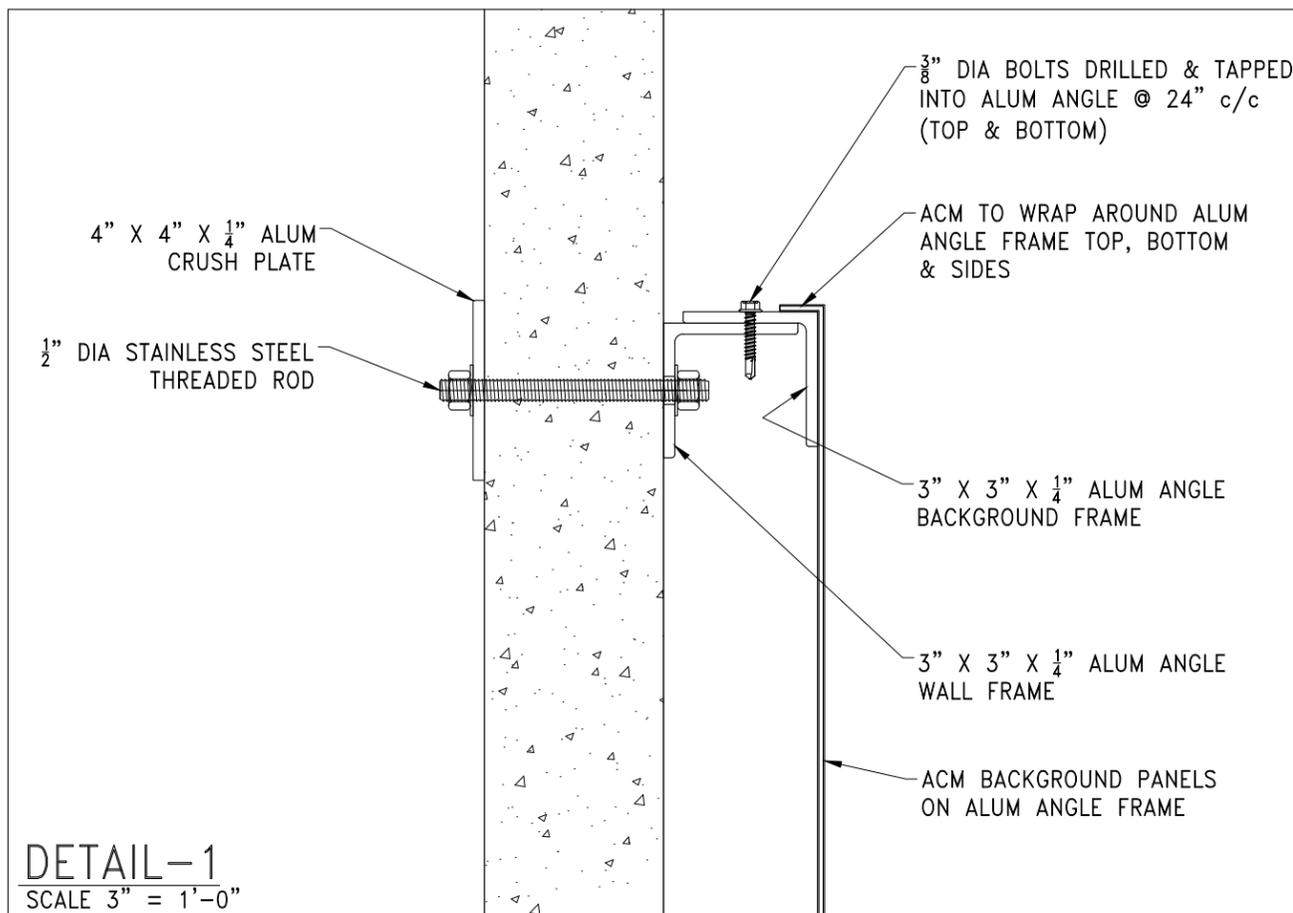

**Sign #1 - Custom Wall Sign**  
**ILLUMINATED FACILITY SERVICE SIGNAGE (TYP.)**

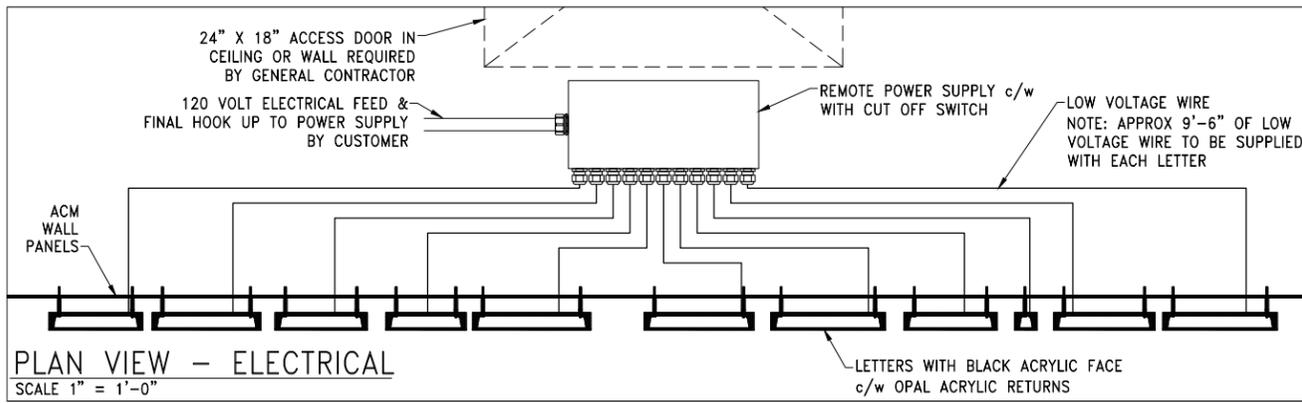


PLAN VIEW - ELECTRICAL  
SCALE 1" = 1'-0"

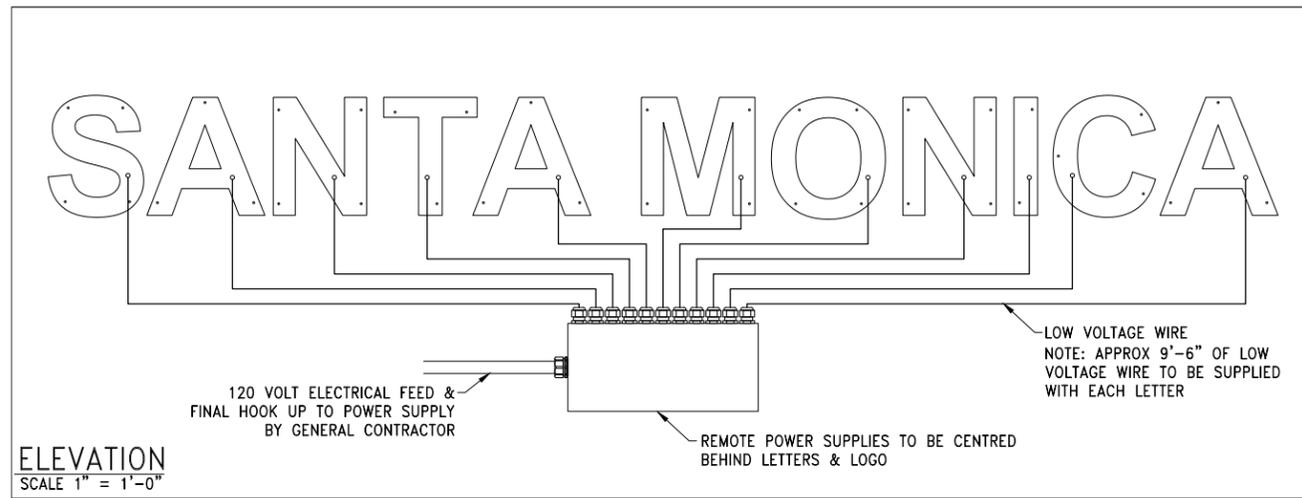

ELEVATION  
SCALE 1" = 1'-0"

**Sign #2 - ADL-300**  
**HALO-LIT INDIVIDUAL LETTERS**

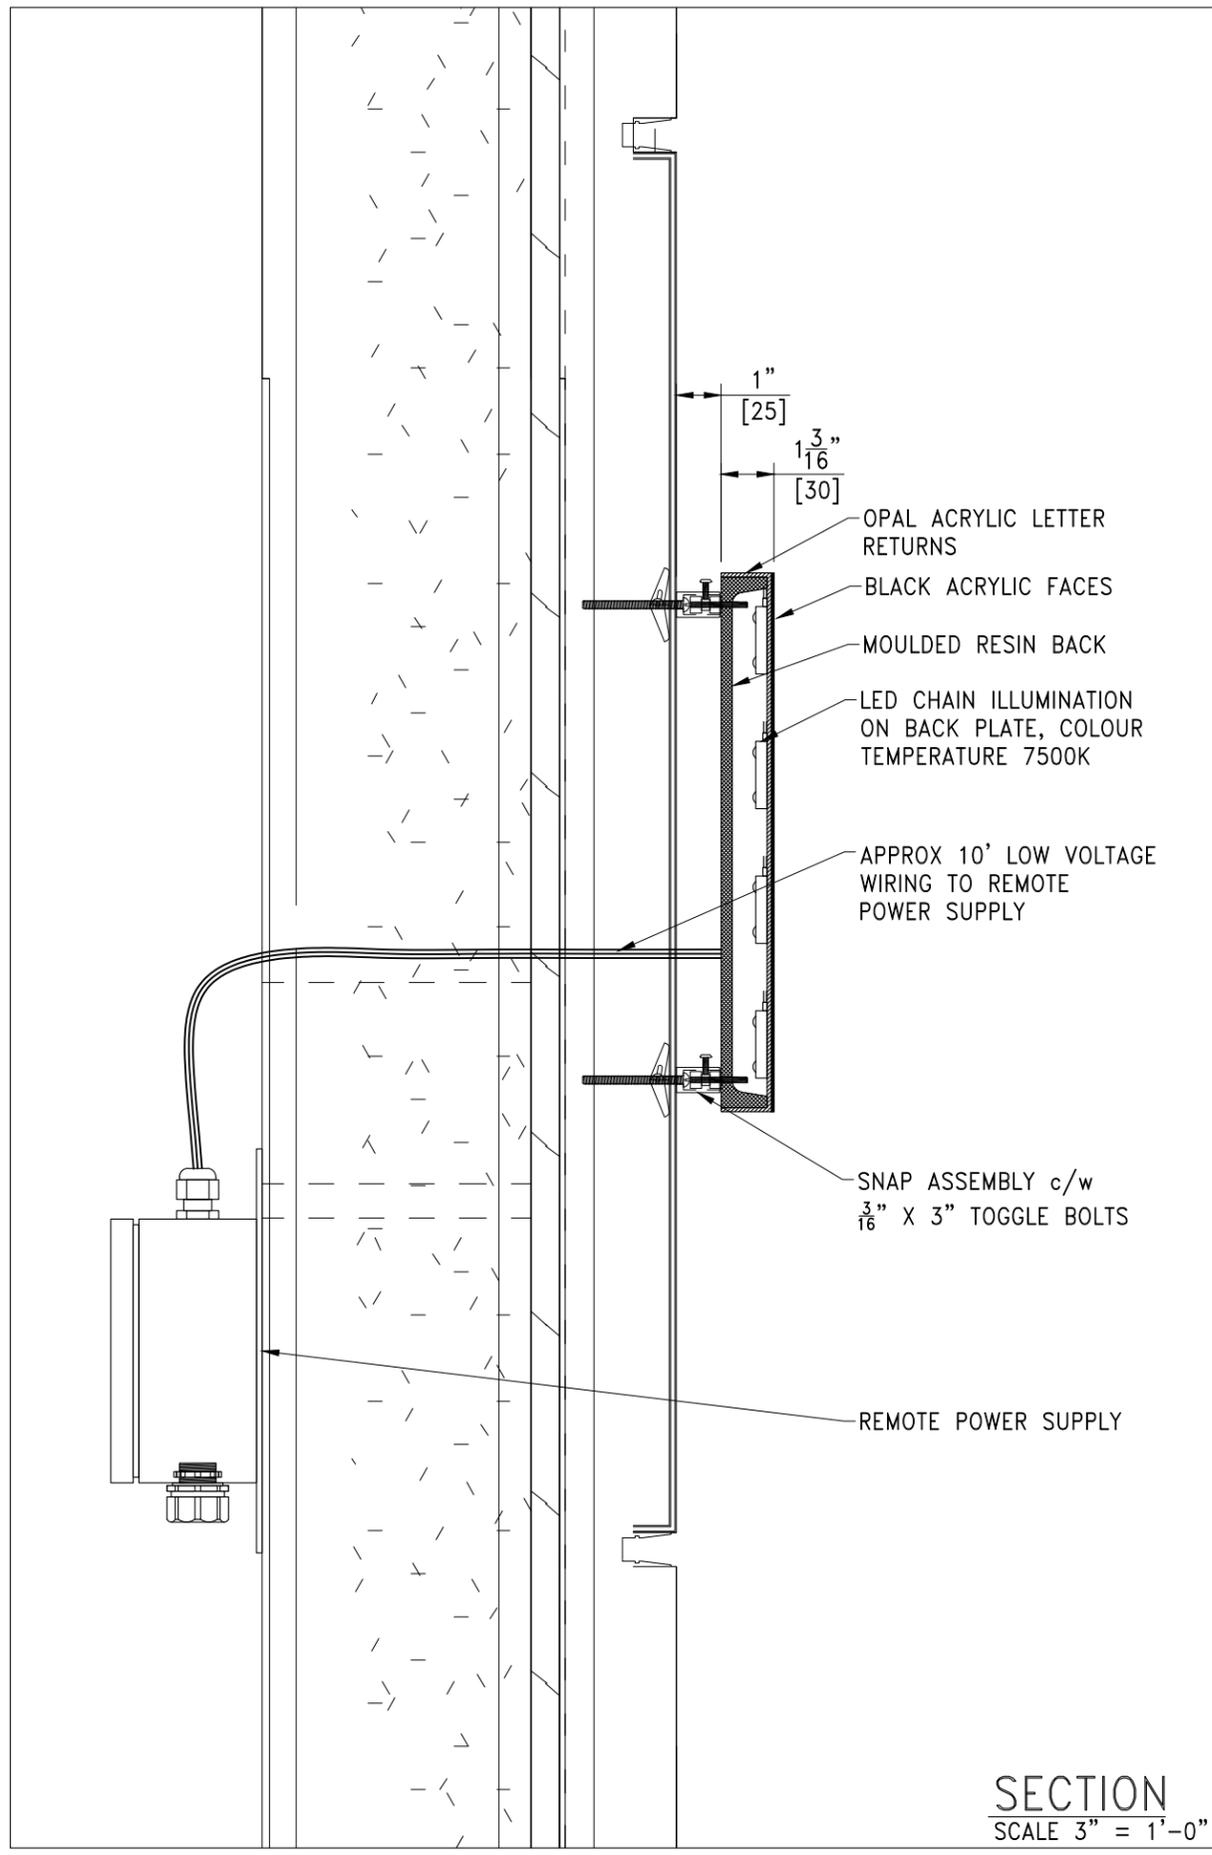

SECTION  
SCALE 3" = 1'-0"



1290 Monterey Pass Road,  
Monterey Park, CA 91754  
Phone: 818.566.1850  
Fax: 818.566.1821  
www.megahertzsign.com

Hornburg Jaguar Land Rover  
Location:  
3300 Olympic Blvd.  
Santa Monica, CA 90404

Date: 05/29/19  
Salesperson: Rob Clark  
Coordinator: \_\_\_\_\_  
Designer: \_\_\_\_\_  
Scale: As Noted

Revisions	
2	Revised 08-01-19 CAO

**CUSTOMER APPROVAL**  
Customer Signature \_\_\_\_\_ Date \_\_\_\_\_  
**COPY, COLORS & SIZES**

MegaHertz Electric & Signs does NOT provide primary electrical to sign location-  
**RESPONSIBILITY OF OTHERS!**

Customer Signature \_\_\_\_\_ Date \_\_\_\_\_  
This design is the exclusive property of MegaHertz Electric & Signs and cannot be reproduced in whole or in part, without their prior written approval.




THIS SIGN IS INTENDED TO BE INSTALLED IN ACCORDANCE WITH THE REQUIREMENTS OF ARTICLE 600 OF THE NATIONAL ELECTRIC CODE AND/OR OTHER APPLICABLE LOCAL CODES. THIS INCLUDES PROPER GROUNDING AND BONDING OF THE SIGN.

Drawing Number: 00-00000



Work Order Number: 00000

Sheet: 9 Of: 11

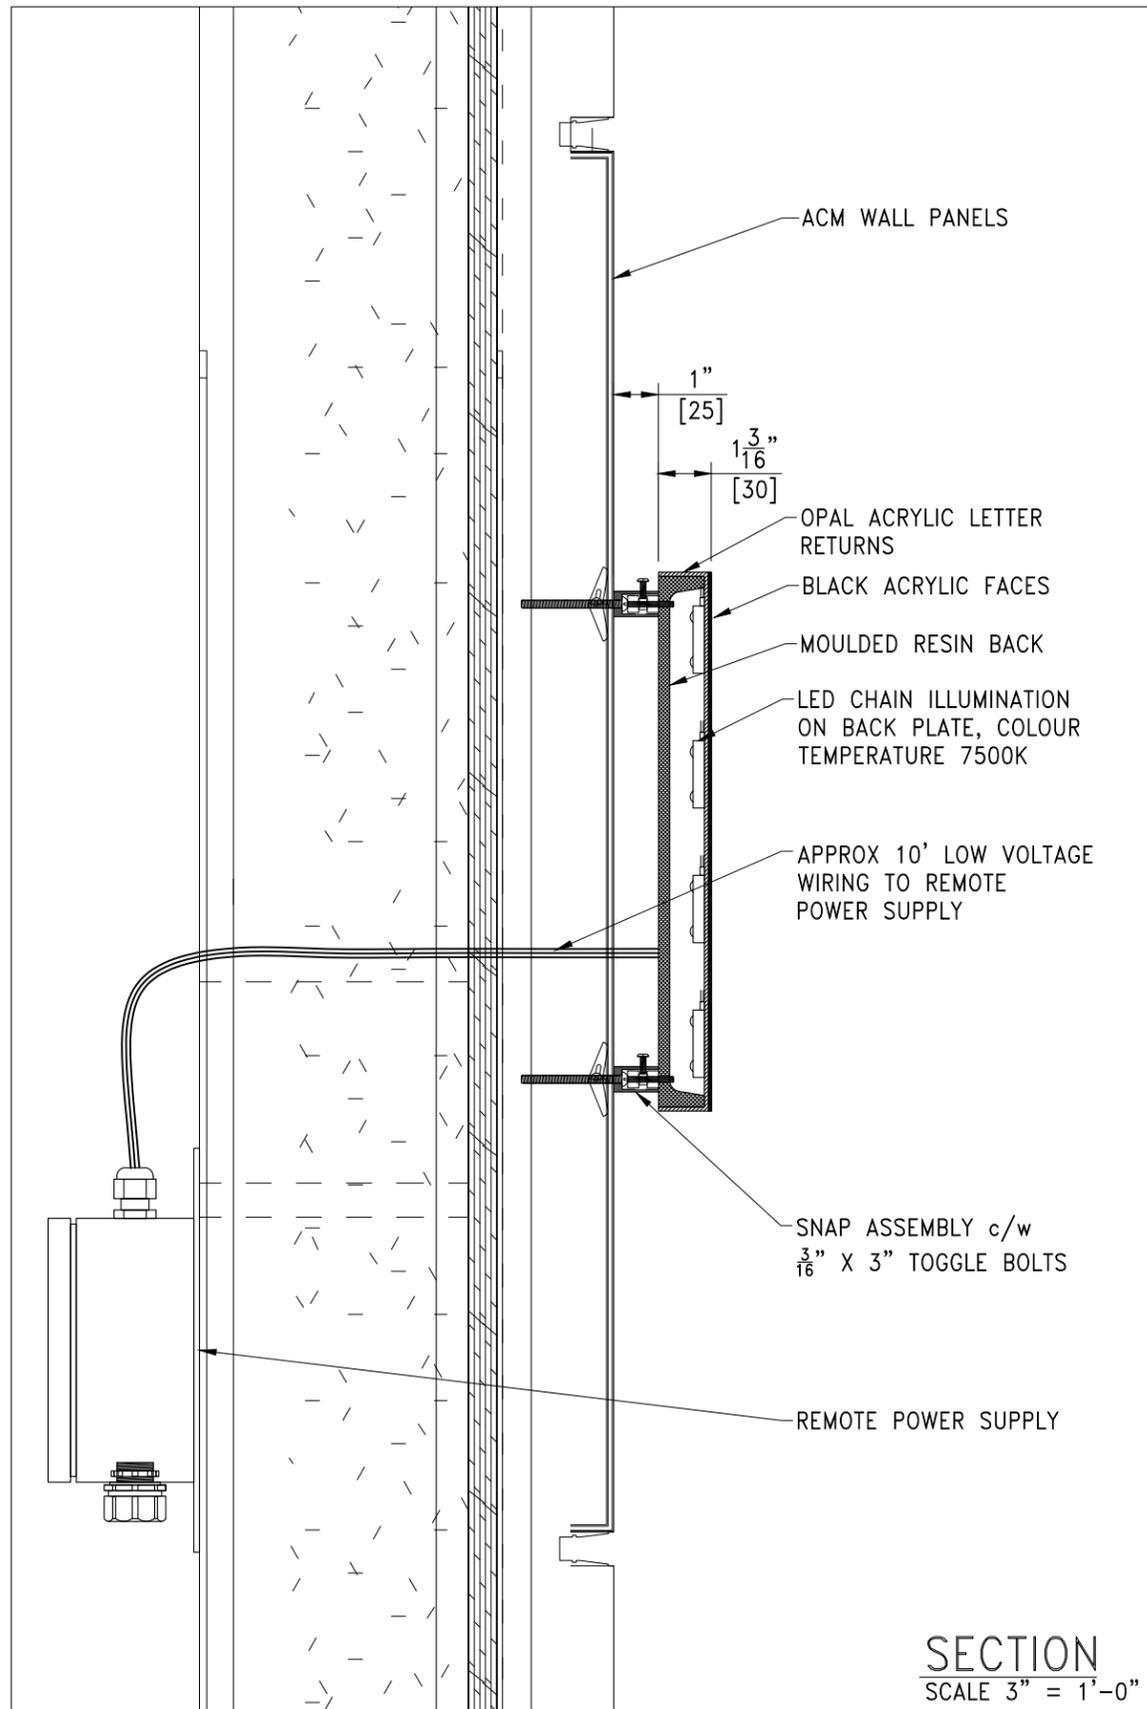

**SECTION**  
SCALE 3" = 1'-0"

**ELEVATION**  
SCALE 1" = 1'-0"

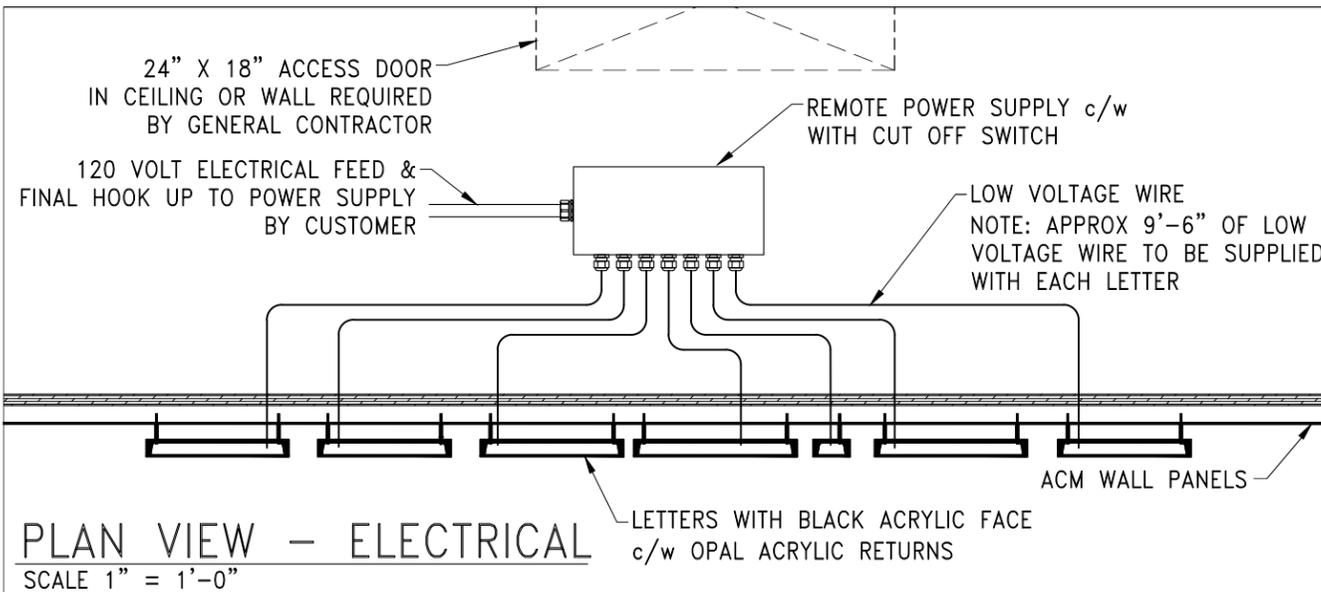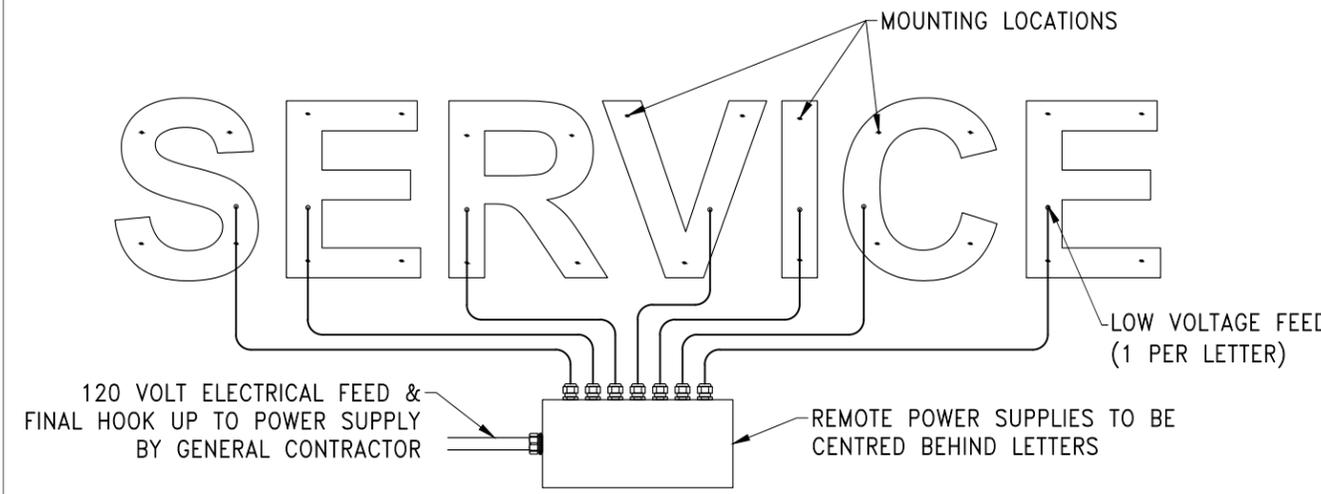

**Sign #3 - ADL-300**  
**HALO-LIT INDIVIDUAL LETTERS**

1290 Monterey Pass Road,  
Monterey Park, CA 91754  
Phone: 818.566.1850  
Fax: 818.566.1821  
www.megahertzsign.com

Hornburg Jaguar Land Rover  
Location:  
3300 Olympic Blvd.  
Santa Monica, CA 90404

Date: 05/29/19  
Salesperson: Rob Clark  
Coordinator:  
Designer:  
Scale: As Noted

**Revisions**

2 Revised 08-01-19 CAO

**CUSTOMER APPROVAL**

Customer Signature \_\_\_\_\_ Date \_\_\_\_\_  
**COPY, COLORS & SIZES**

MegaHertz Electric & Signs does NOT provide primary electrical to sign location-  
**RESPONSIBILITY OF OTHERS!**

Customer Signature \_\_\_\_\_ Date \_\_\_\_\_

This design is the exclusive property of MegaHertz Electric & Signs and cannot be reproduced in whole or in part, without their prior written approval.




THIS SIGN IS INTENDED TO BE INSTALLED IN ACCORDANCE WITH THE REQUIREMENTS OF ARTICLE 600 OF THE NATIONAL ELECTRIC CODE AND/OR OTHER APPLICABLE LOCAL CODES. THIS INCLUDES PROPER GROUNDING AND BONDING OF THE SIGN.


Drawing Number: 00-00000

Work Order Number: 00000

Sheet: 10 Of: 11

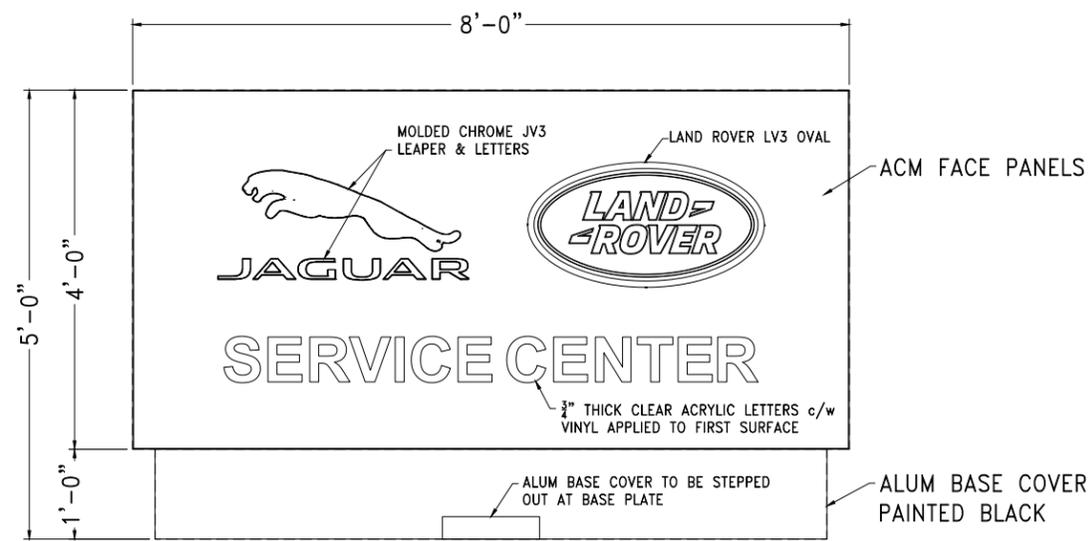


NEW CUSTOM D/F MONUMENT  
SCALE 1/2" = 1'-0"

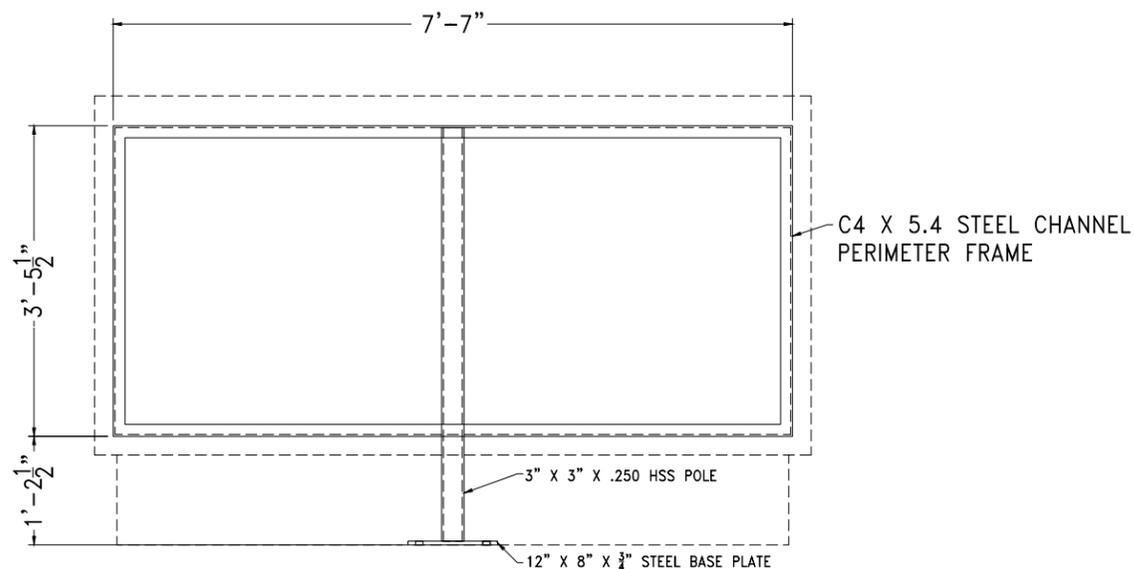


STEEL FRAME - ELEVATION  
SCALE 1/2" = 1'-0"

**Sign #4 - CUSTOM**

**D/F DUAL BRAND MONUMENT**

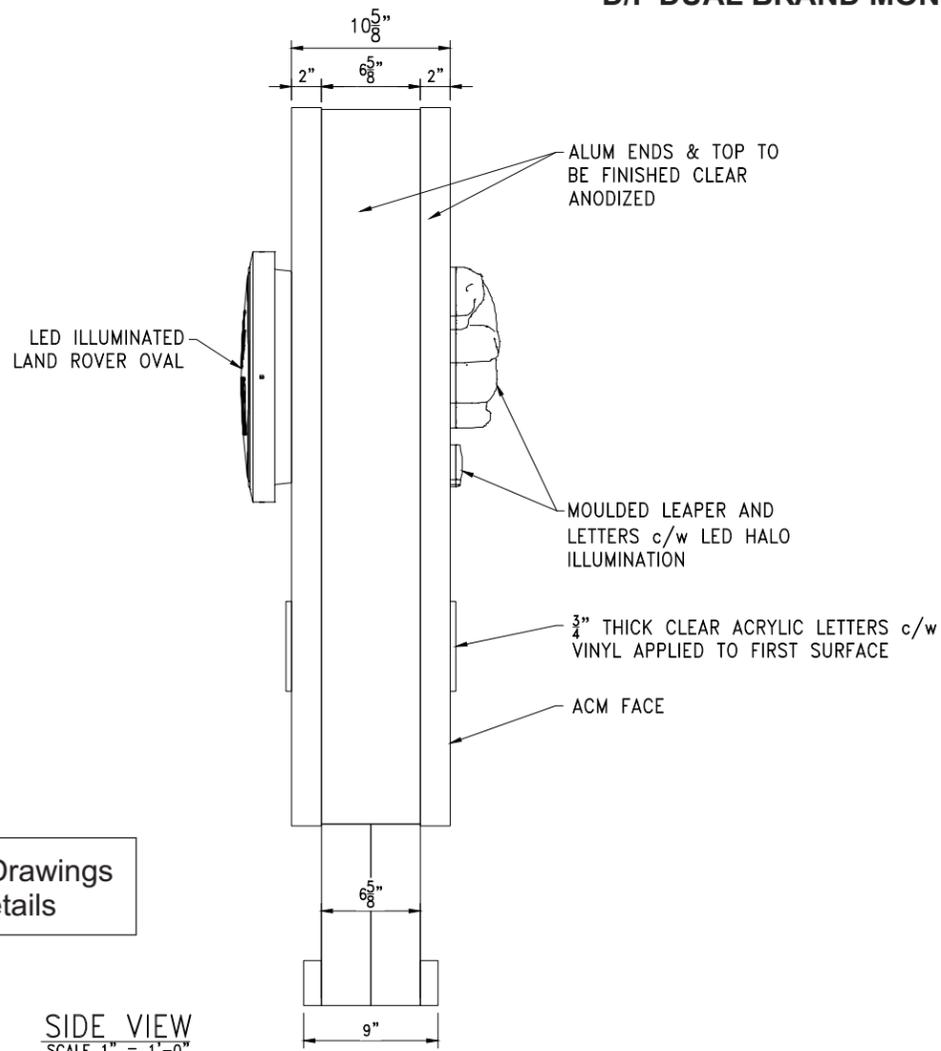

SIDE VIEW  
SCALE 1" = 1'-0"

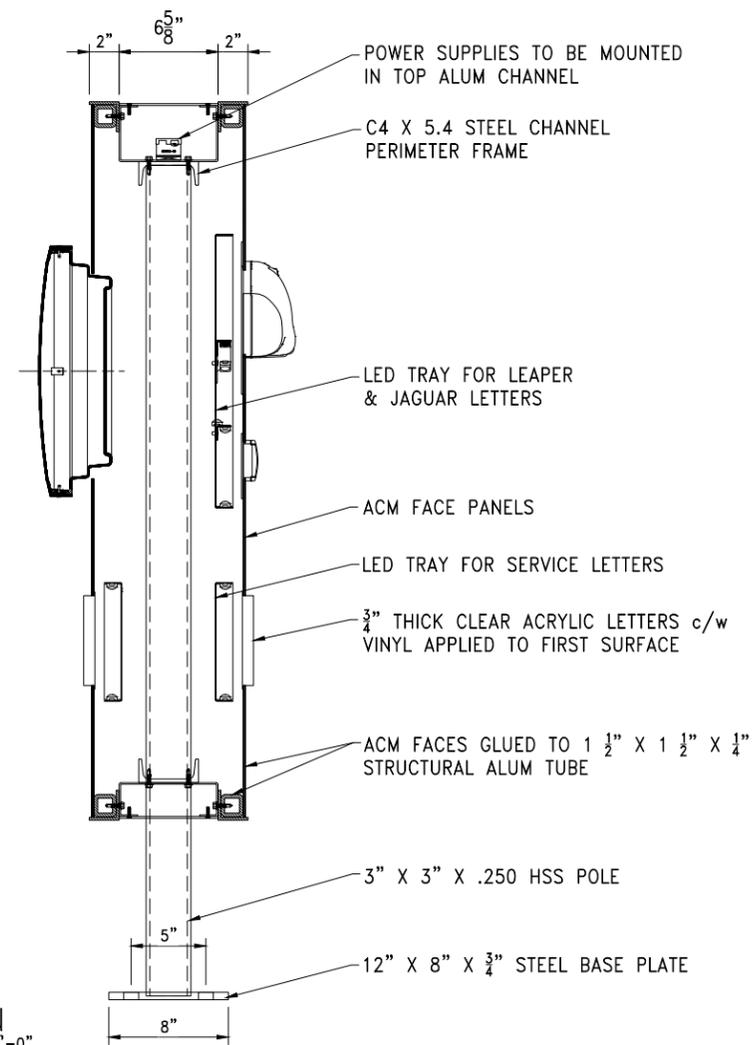

SECTION  
SCALE 1" = 1'-0"

See Engineering Drawings  
for Footing Details

1290 Monterey Pass Road,  
Monterey Park, CA 91754  
Phone: 818.566.1850  
Fax: 818.566.1821  
www.megahertzsign.com

Hornburg Jaguar Land Rover  
Location:  
3300 Olympic Blvd.  
Santa Monica, CA 90404

Date: 05/29/19

Salesperson: Rob Clark

Coordinator: \_\_\_\_\_

Designer: \_\_\_\_\_

Scale: As Noted

**Revisions**

2 Revised 08-01-19 CAO

4 Revised 10-02-19 CAO

**CUSTOMER APPROVAL**

Customer Signature \_\_\_\_\_ Date \_\_\_\_\_  
**COPY, COLORS & SIZES**

MegaHertz Electric & Signs does NOT  
provide primary electrical to sign location-  
**RESPONSIBILITY OF OTHERS!**

Customer Signature \_\_\_\_\_ Date \_\_\_\_\_

This design is the exclusive property of MegaHertz  
Electric & Signs and cannot be reproduced in  
whole or in part, without their prior written approval.



THIS SIGN IS INTENDED TO BE INSTALLED IN ACCORDANCE WITH THE  
REQUIREMENTS OF ARTICLE 600 OF THE NATIONAL ELECTRIC CODE  
AND/OR OTHER APPLICABLE LOCAL CODES. THIS INCLUDES PROPER  
GROUNDING AND BONDING OF THE SIGN.

Drawing Number: 00-00000

Work Order Number: 00000

Sheet: 11 Of: 11