

Honda Santa Monica
 Location:
 1100 Santa Monica Blvd.
 Santa Monica, CA 90401

Date: 10/28/19
 Salesperson: Rob Clark
 Coordinator: _____
 Designer: _____
 Scale: As Noted

Revisions

▲ Revised 11-27-19 CAO

CUSTOMER APPROVAL

Customer Signature _____ Date _____
COPY, COLORS & SIZES

MegaHertz Electric & Signs does NOT
 provide primary electrical to sign location-
RESPONSIBILITY OF OTHERS!

Customer Signature _____ Date _____

This design is the exclusive property of MegaHertz
 Electric & Signs and cannot be reproduced in
 whole or in part, without their prior written approval.




THIS SIGN IS INTENDED TO BE INSTALLED IN ACCORDANCE WITH THE
 REQUIREMENTS OF ARTICLE 600 OF THE NATIONAL ELECTRIC CODE
 AND/OR OTHER APPLICABLE LOCAL CODES. THIS INCLUDES PROPER
 GROUNDING AND BONDING OF THE SIGN.


Drawing Number: 00-00000

Work Order Number: 00000

Sheet: 2 Of: 6

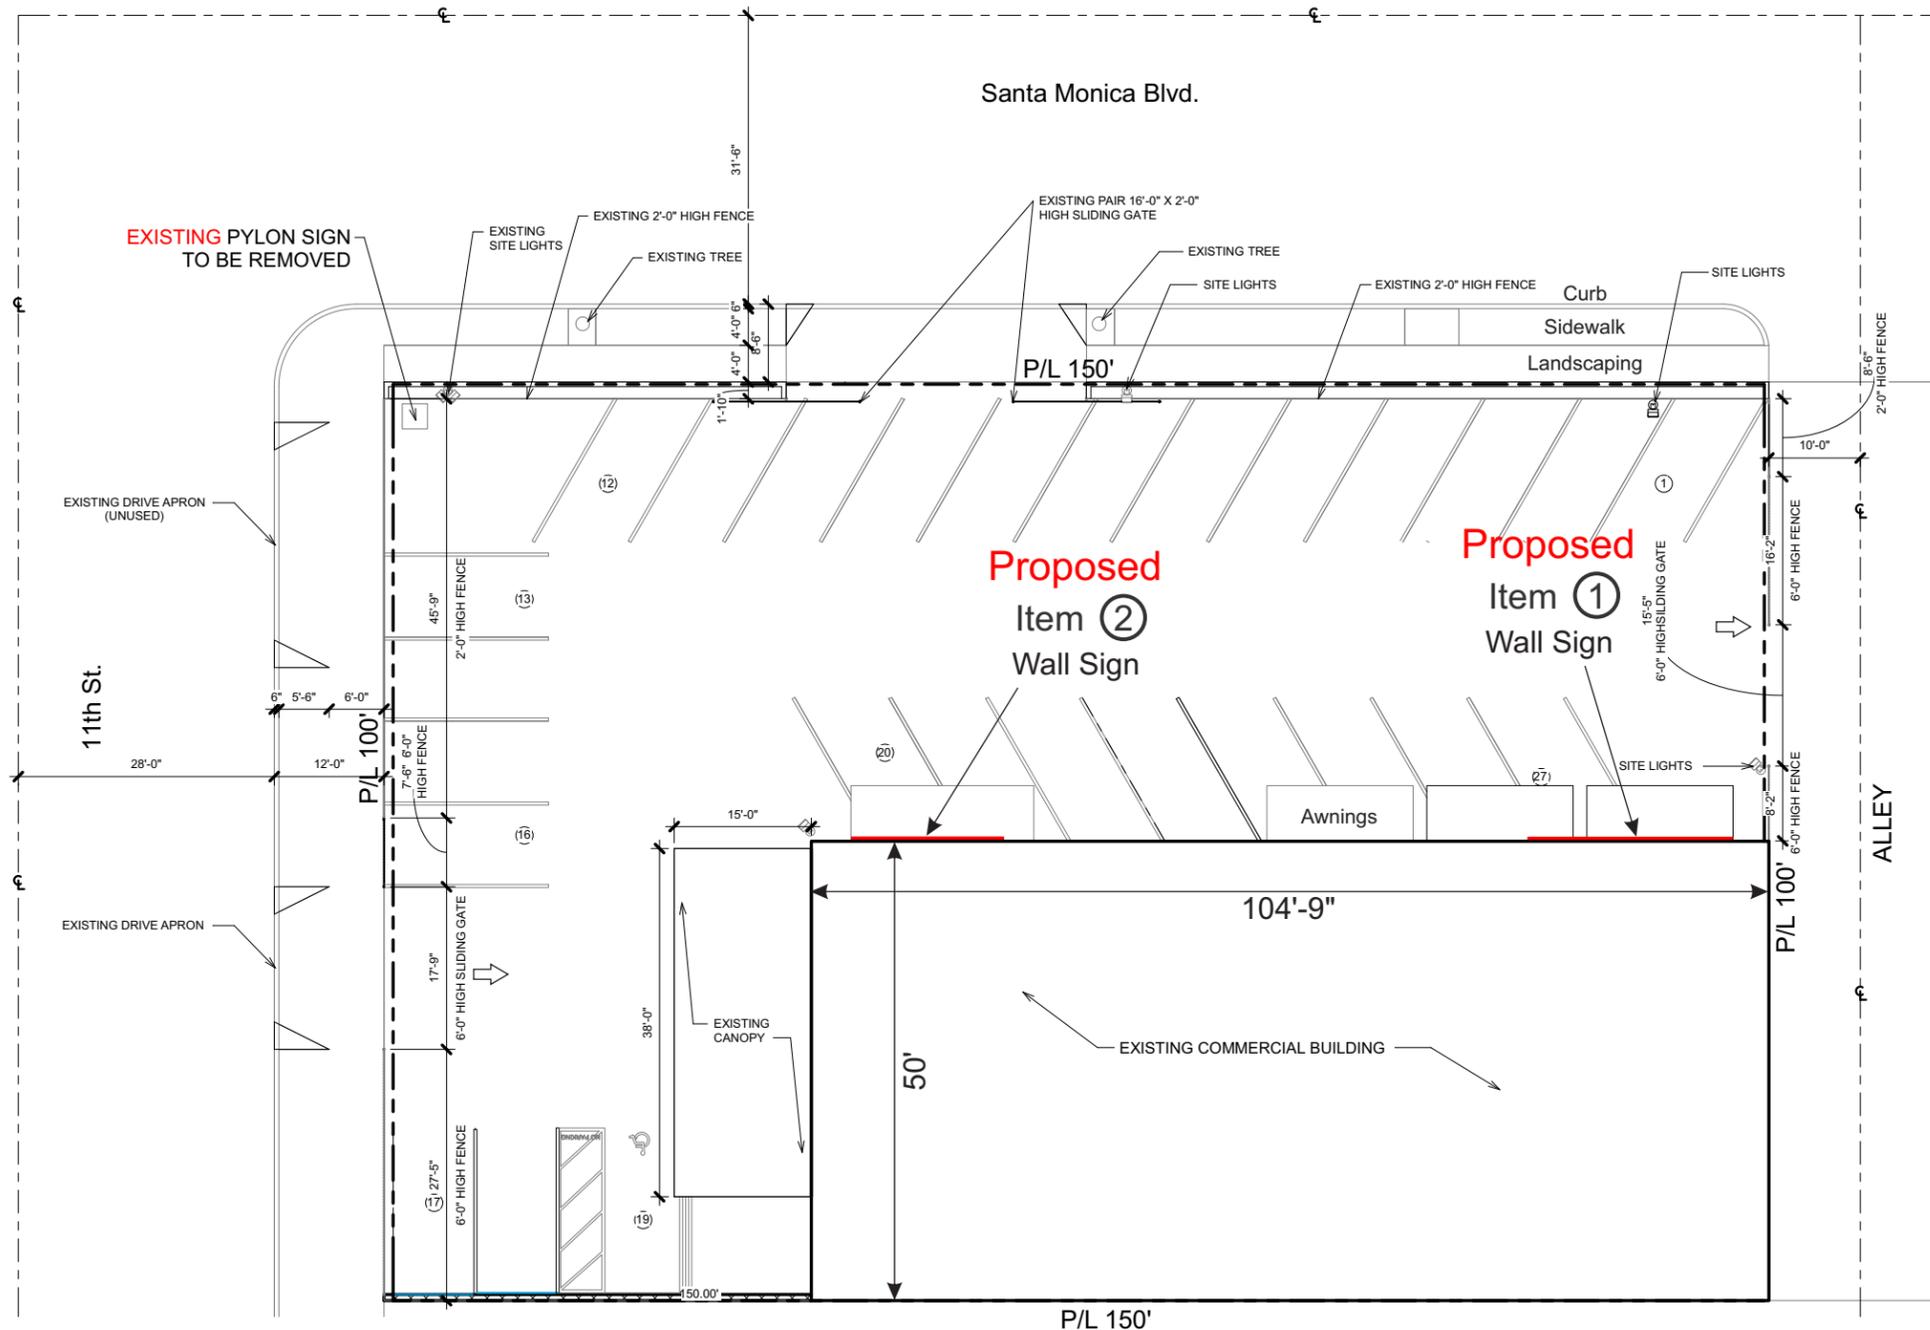

Existing Pylon Sign (17' h x 33" w) to be Removed

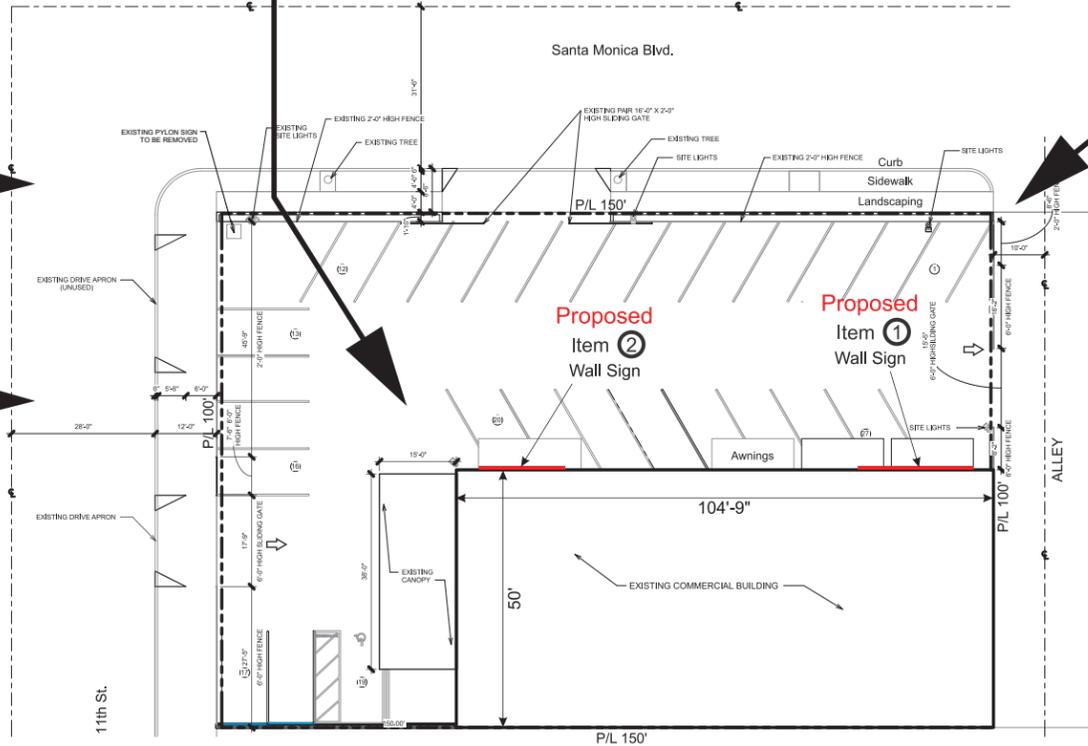

1290 Monterey Pass Road,
Monterey Park, CA 91754
Phone: 818.566.1850
Fax: 818.566.1821
www.megahertzsign.com

Honda Santa Monica
Location:
1100 Santa Monica Blvd.
Santa Monica, CA 90401

Date: 10/28/19
Salesperson: Rob Clark
Coordinator: _____
Designer: _____
Scale: As Noted

Revisions	
▲	Revised 11-27-19 CAO

CUSTOMER APPROVAL

Customer Signature _____ Date _____
COPY, COLORS & SIZES

MegaHertz Electric & Signs does NOT provide primary electrical to sign location-
RESPONSIBILITY OF OTHERS!

Customer Signature _____ Date _____

This design is the exclusive property of MegaHertz Electric & Signs and cannot be reproduced in whole or in part, without their prior written approval.



THIS SIGN IS INTENDED TO BE INSTALLED IN ACCORDANCE WITH THE REQUIREMENTS OF ARTICLE 600 OF THE NATIONAL ELECTRIC CODE AND/OR OTHER APPLICABLE LOCAL CODES. THIS INCLUDES PROPER GROUNDING AND BONDING OF THE SIGN.

Drawing Number: 00-00000

Work Order Number: 00000

Sheet: 3 Of: 6

Honda Santa Monica
 Location:
 1100 Santa Monica Blvd.
 Santa Monica, CA 90401

Date: 10/28/19
 Salesperson: Rob Clark
 Coordinator: _____
 Designer: _____
 Scale: As Noted

Revisions

CUSTOMER APPROVAL

Customer Signature _____ Date _____
COPY, COLORS & SIZES

MegaHertz Electric & Signs does NOT
 provide primary electrical to sign location-
RESPONSIBILITY OF OTHERS!

Customer Signature _____ Date _____

This design is the exclusive property of MegaHertz
 Electric & Signs and cannot be reproduced in
 whole or in part, without their prior written approval.



THIS SIGN IS INTENDED TO BE INSTALLED IN ACCORDANCE WITH THE
 REQUIREMENTS OF ARTICLE 600 OF THE NATIONAL ELECTRIC CODE
 AND/OR OTHER APPLICABLE LOCAL CODES. THIS INCLUDES PROPER
 GROUNDING AND BONDING OF THE SIGN.

Drawing Number: 00-00000

Work Order Number: 00000

Sheet: 4 Of: 6

Sign #1

22'-5 7/16"

2'-6"
HONDA

HLS-30 Honda Letter Set Scale: 1/4" = 1'-0" **56.13 SF**

Supply & install (1) one set of fabricated aluminum channel letters
 Returns pre-finished satin anodized aluminum
 Trimcap 1" brushed chrome (Jewelite)
 Acrysteel #6701 blue faces
 Illuminated with LED
 Remote power supply

Sign #2

16'-9 1/4"

2'-0"
Pre-Owned 1'-4 1/4"

CPO-24 Pre-Owned Letter Set Scale: 1/4" = 1'-0" **33.5 SF**


Supply & install (1) one set of fabricated aluminum channel letters
 Returns pre-finished satin anodized aluminum
 Trimcap 1" brushed chrome (Jewelite)
 Acrysteel #6701 blue faces
 Illuminated with LED
 Remote power supply

Sign #1

HLS-30

Sign #2

CPO-24

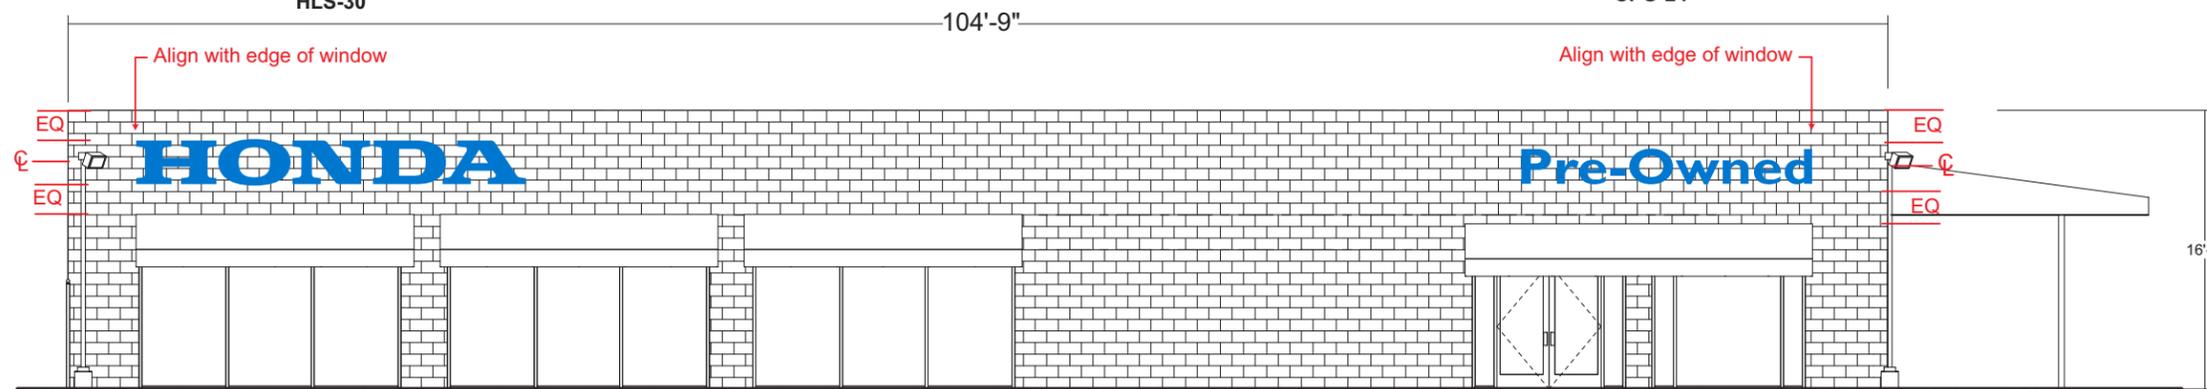

NORTHWEST (FRONT) ELEVATION

Scale: 1/4" = 1'-0"

