

Honda
 Location:
 1301 Santa Monica Blvd.
 Santa Monica, CA 90404

Date: 09/05/19

Salesperson: Rob Clark

Coordinator: _____

Designer: _____

Scale: As Noted

Revisions

③ Revised 10-25-19 CAO

CUSTOMER APPROVAL

Customer Signature _____ Date _____
COPY, COLORS & SIZES

MegaHertz Electric & Signs does NOT
 provide primary electrical to sign location-
RESPONSIBILITY OF OTHERS!

Customer Signature _____ Date _____

This design is the exclusive property of MegaHertz
 Electric & Signs and cannot be reproduced in
 whole or in part, without their prior written approval.




THIS SIGN IS INTENDED TO BE INSTALLED IN ACCORDANCE WITH THE
 REQUIREMENTS OF ARTICLE 600 OF THE NATIONAL ELECTRIC CODE
 AND/OR OTHER APPLICABLE LOCAL CODES. THIS INCLUDES PROPER
 GROUNDING AND BONDING OF THE SIGN.

Drawing Number: 00-00000

Work Order Number: 00000

Sheet: 2 Of: 6

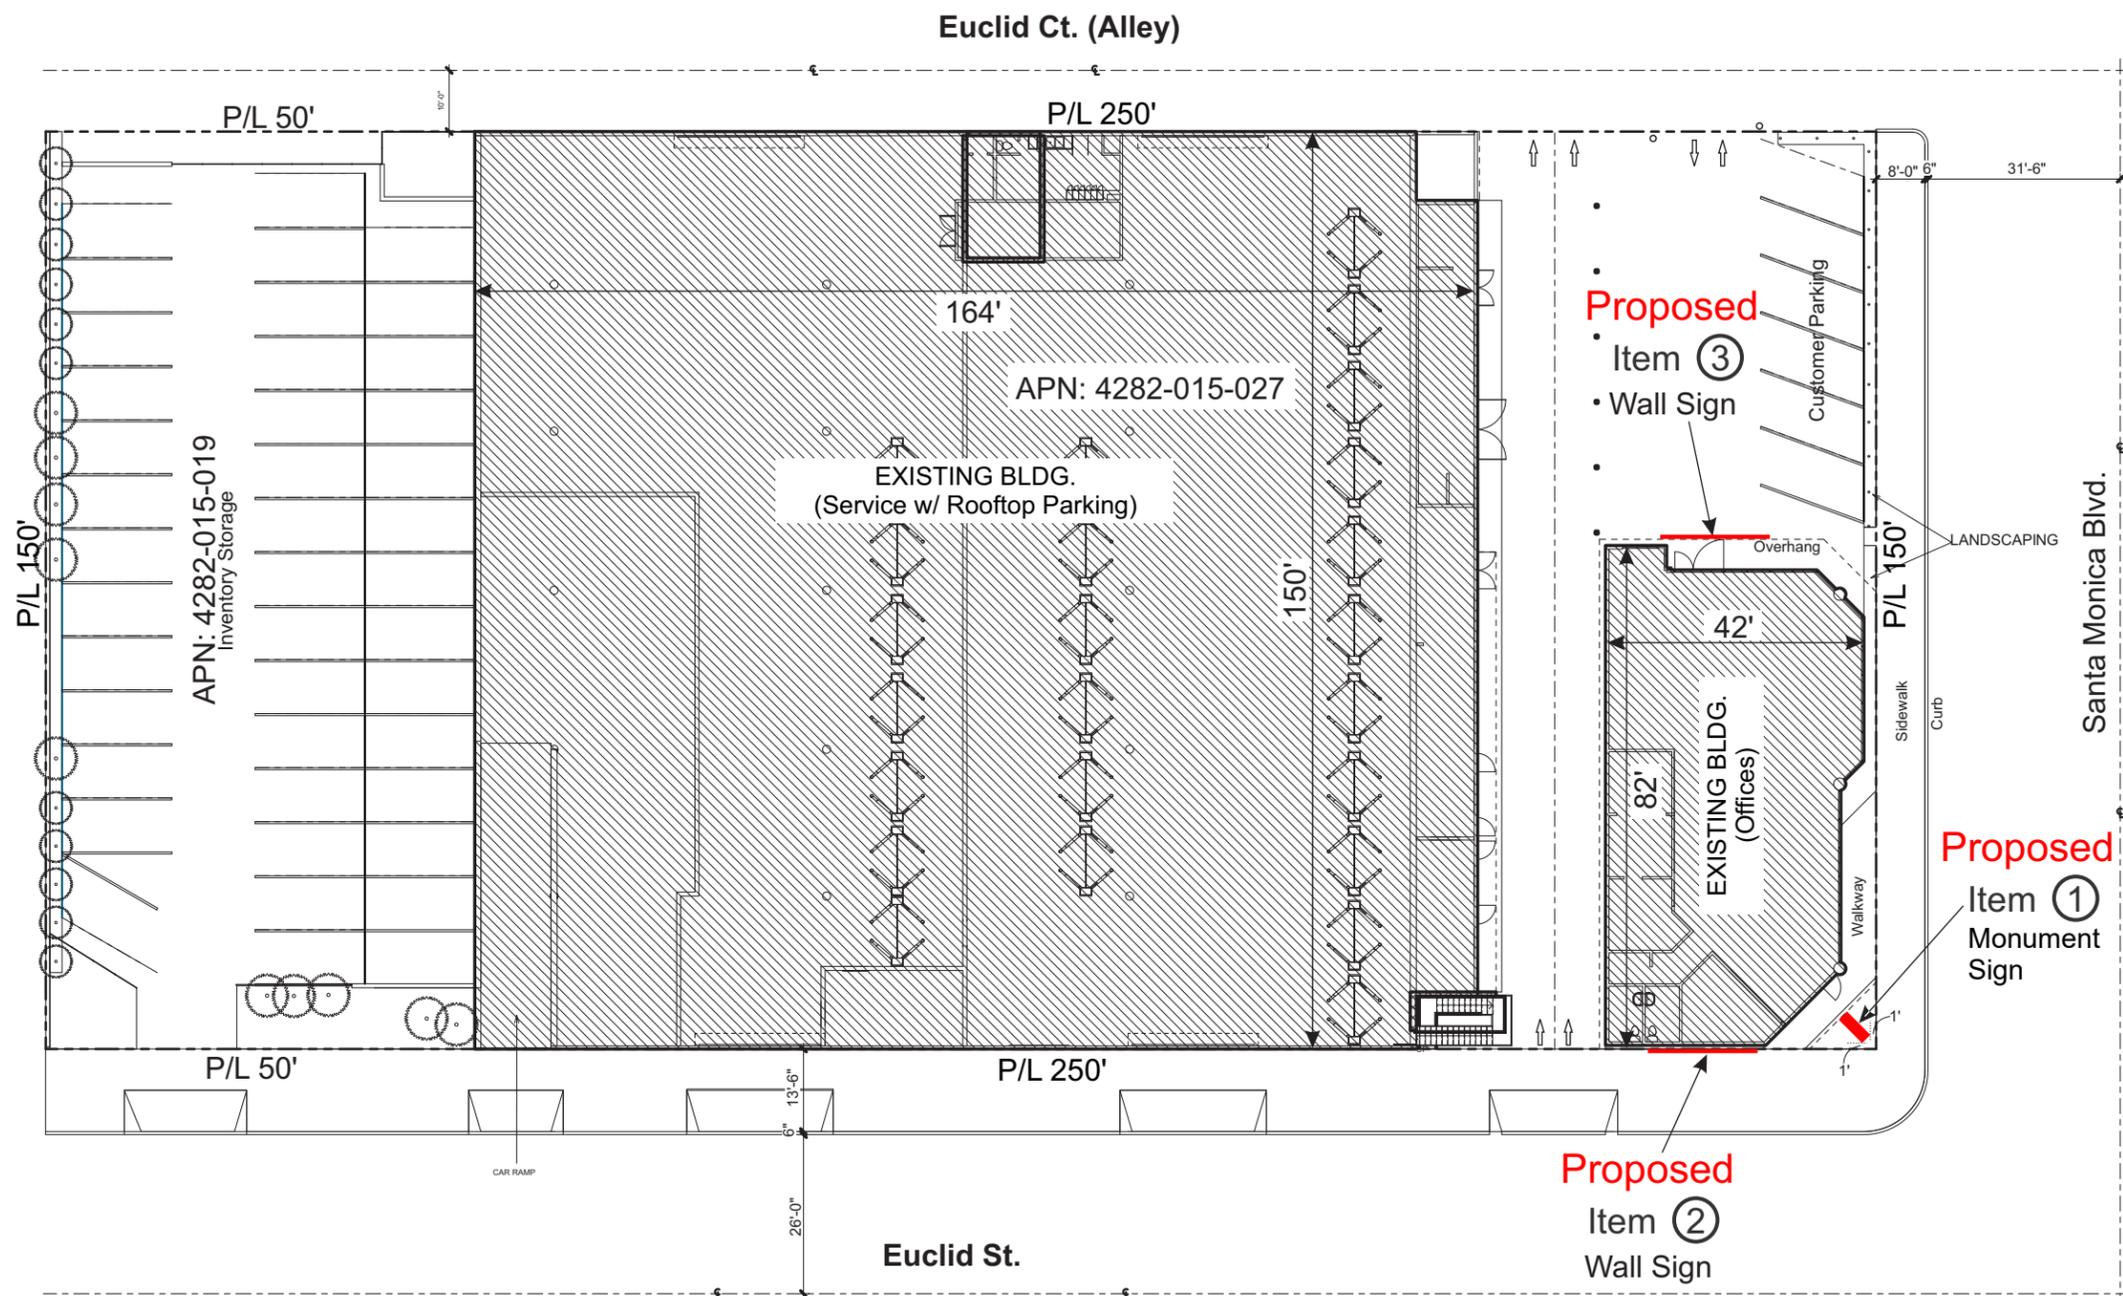






PROPOSED




EXISTING

Scope of Work:
Install new LED-lit pylon sign on new footing.

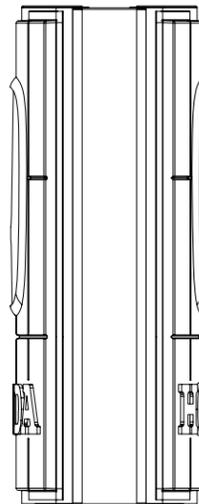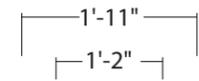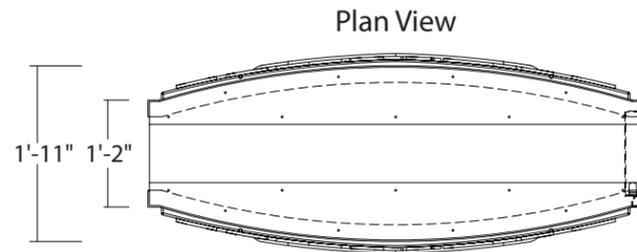

Side View

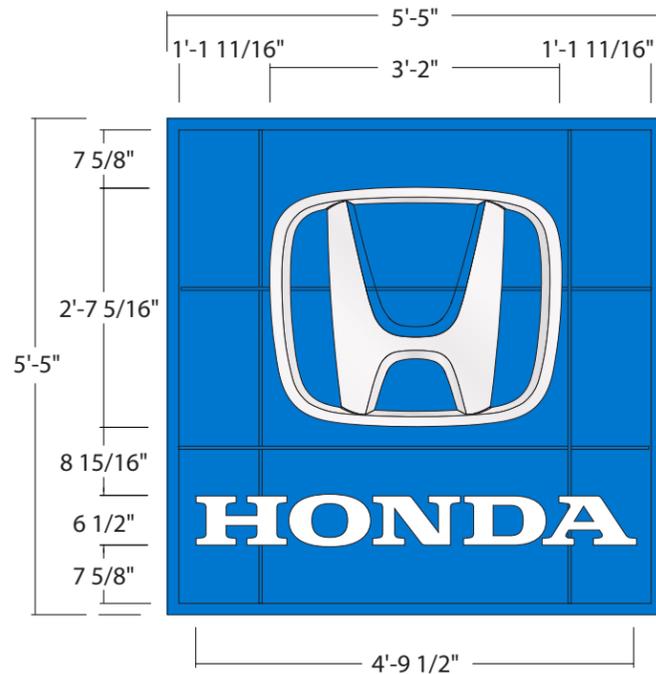

Sign #1
HBS - 5x5 - GEN 3 - D/F Internally-Illuminated Pylon Sign
Scale: 1/2" = 1'

29.33 SF x 1.5 = 44 SF



Night View



1290 Monterey Pass Road,
Monterey Park, CA 91754
Phone: 818.566.1850
Fax: 818.566.1821
www.megahertzsign.com

Honda
Location:
1301 Santa Monica Blvd.
Santa Monica, CA 90404

Date: 09/05/19
Salesperson: Rob Clark
Coordinator: _____
Designer: _____
Scale: As Noted

Revisions

- 1 Revised 09-17-19 CAO
- 2 Revised 09-30-19 CAO

CUSTOMER APPROVAL

Customer Signature _____ Date _____
COPY, COLORS & SIZES

MegaHertz Electric & Signs does NOT provide primary electrical to sign location-
RESPONSIBILITY OF OTHERS!

Customer Signature _____ Date _____

This design is the exclusive property of MegaHertz Electric & Signs and cannot be reproduced in whole or in part, without their prior written approval.



THIS SIGN IS INTENDED TO BE INSTALLED IN ACCORDANCE WITH THE REQUIREMENTS OF ARTICLE 600 OF THE NATIONAL ELECTRIC CODE AND/OR OTHER APPLICABLE LOCAL CODES. THIS INCLUDES PROPER GROUNDING AND BONDING OF THE SIGN.

Drawing Number: 00-00000

Work Order Number: 00000

Sheet: 3 Of: 6

General Specifications

- Aluminum construction
- Cabinet, EX13 retainers, and escutcheon painted to match Honda Blue (PMS 285C)
- Honda Blue acrylic molded faces
- Honda White acrylic molded cap on logo and letters
- White LED illumination
- Blue LED recessed lighting on side of cabinet
- Electrical hook-up by others

PROPOSED



EXISTING



Sign #2



HLS-24 Honda Letter Set

Scale: 1/4" = 1'-0"

35.92 SF

- Supply & install (1) one set of fabricated aluminum channel letters
- Returns pre-finished satin anodized aluminum
- Trimcap 1" brushed chrome (Jewelite)
- Acrysteel #6701 blue faces
- Illuminated with LED
- Remote power supply



1290 Monterey Pass Road,
 Monterey Park, CA 91754
 Phone: 818.566.1850
 Fax: 818.566.1821
 www.megahertzsign.com

Honda
 Location:
 1301 Santa Monica Blvd.
 Santa Monica, CA 90404

Date: 09/05/19
 Salesperson: Rob Clark
 Coordinator: _____
 Designer: _____
 Scale: As Noted

Revisions

- 3 Revised 10-25-19 CAO
- 4 Revised 11-26-19 CAO

CUSTOMER APPROVAL

Customer Signature _____ Date _____
COPY, COLORS & SIZES

MegaHertz Electric & Signs does NOT provide primary electrical to sign location-
RESPONSIBILITY OF OTHERS!

Customer Signature _____ Date _____

This design is the exclusive property of MegaHertz Electric & Signs and cannot be reproduced in whole or in part, without their prior written approval.



THIS SIGN IS INTENDED TO BE INSTALLED IN ACCORDANCE WITH THE REQUIREMENTS OF ARTICLE 600 OF THE NATIONAL ELECTRIC CODE AND/OR OTHER APPLICABLE LOCAL CODES. THIS INCLUDES PROPER GROUNDING AND BONDING OF THE SIGN.

Drawing Number: 00-00000

Work Order Number: 00000

Sheet: 4 Of: 6

PROPOSED



EXISTING



Sign #3



HLS-24 Honda Letter Set Scale: 1/4" = 1'-0" **35.92 SF**

- Supply & install (1) one set of fabricated aluminum channel letters
- Returns pre-finished satin anodized aluminum
- Trimcap 1" brushed chrome (Jewelite)
- Acrysteel #6701 blue faces
- Illuminated with LED
- Remote power supply



1290 Monterey Pass Road,
 Monterey Park, CA 91754
 Phone: 818.566.1850
 Fax: 818.566.1821
 www.megahertzsign.com

Honda
 Location:
 1301 Santa Monica Blvd.
 Santa Monica, CA 90404

Date: 09/05/19
 Salesperson: Rob Clark
 Coordinator: _____
 Designer: _____
 Scale: As Noted

Revisions

3 Revised 10-25-19 CAO

CUSTOMER APPROVAL

Customer Signature _____ Date _____
COPY, COLORS & SIZES

MegaHertz Electric & Signs does NOT provide primary electrical to sign location-
RESPONSIBILITY OF OTHERS!

Customer Signature _____ Date _____

This design is the exclusive property of MegaHertz Electric & Signs and cannot be reproduced in whole or in part, without their prior written approval.



THIS SIGN IS INTENDED TO BE INSTALLED IN ACCORDANCE WITH THE REQUIREMENTS OF ARTICLE 600 OF THE NATIONAL ELECTRIC CODE AND/OR OTHER APPLICABLE LOCAL CODES. THIS INCLUDES PROPER GROUNDING AND BONDING OF THE SIGN.

Drawing Number: 00-00000

Work Order Number: 00000

Sheet: 5 Of: 6

Honda
 Location:
 1301 Santa Monica Blvd.
 Santa Monica, CA 90404

Date: 09/05/19
 Salesperson: Rob Clark
 Coordinator: _____
 Designer: _____
 Scale: As Noted

Revisions

3 Revised 10-25-19 CAO

CUSTOMER APPROVAL

Customer Signature _____ Date _____
COPY, COLORS & SIZES

MegaHertz Electric & Signs does NOT provide primary electrical to sign location-
RESPONSIBILITY OF OTHERS!

Customer Signature _____ Date _____

This design is the exclusive property of MegaHertz Electric & Signs and cannot be reproduced in whole or in part, without their prior written approval.




THIS SIGN IS INTENDED TO BE INSTALLED IN ACCORDANCE WITH THE REQUIREMENTS OF ARTICLE 600 OF THE NATIONAL ELECTRIC CODE AND/OR OTHER APPLICABLE LOCAL CODES. THIS INCLUDES PROPER GROUNDING AND BONDING OF THE SIGN.


Drawing Number: 00-00000

Work Order Number: 00000

Sheet: 6 Of: 6

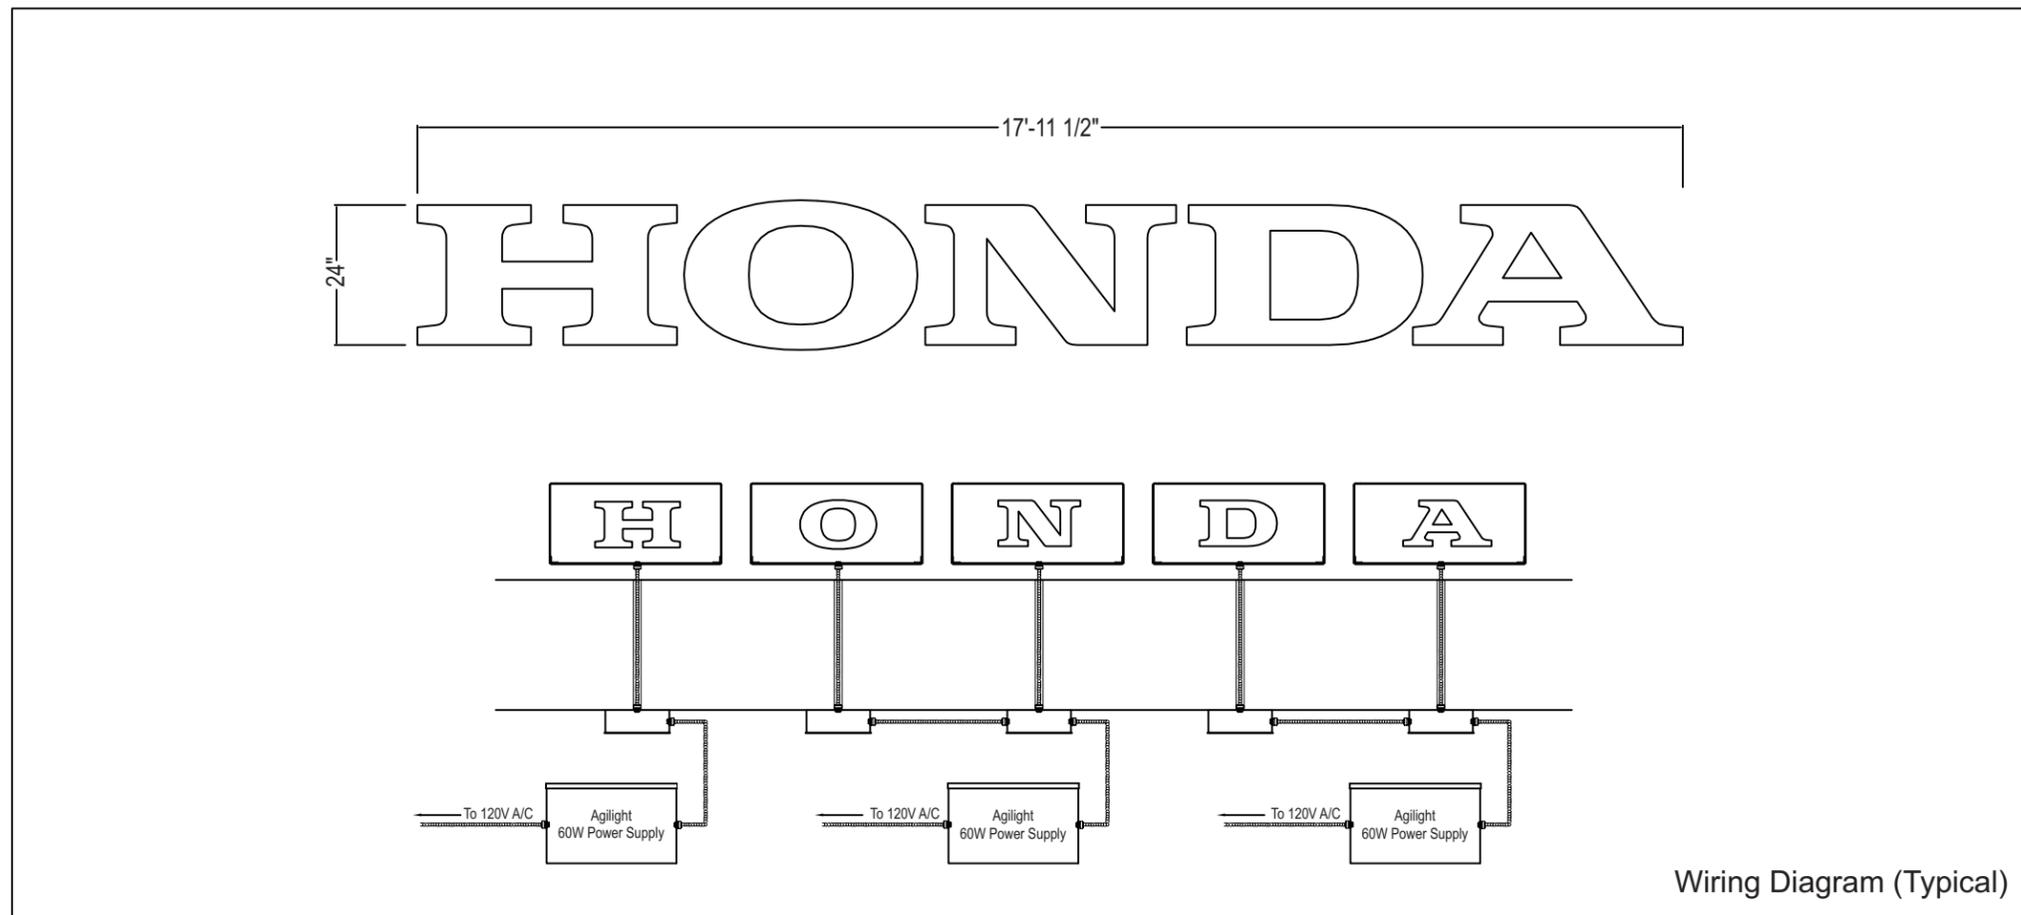

Signs #2 & 3
HLS-24 Honda Letter Set
 Internally-Illuminated Channel Letters

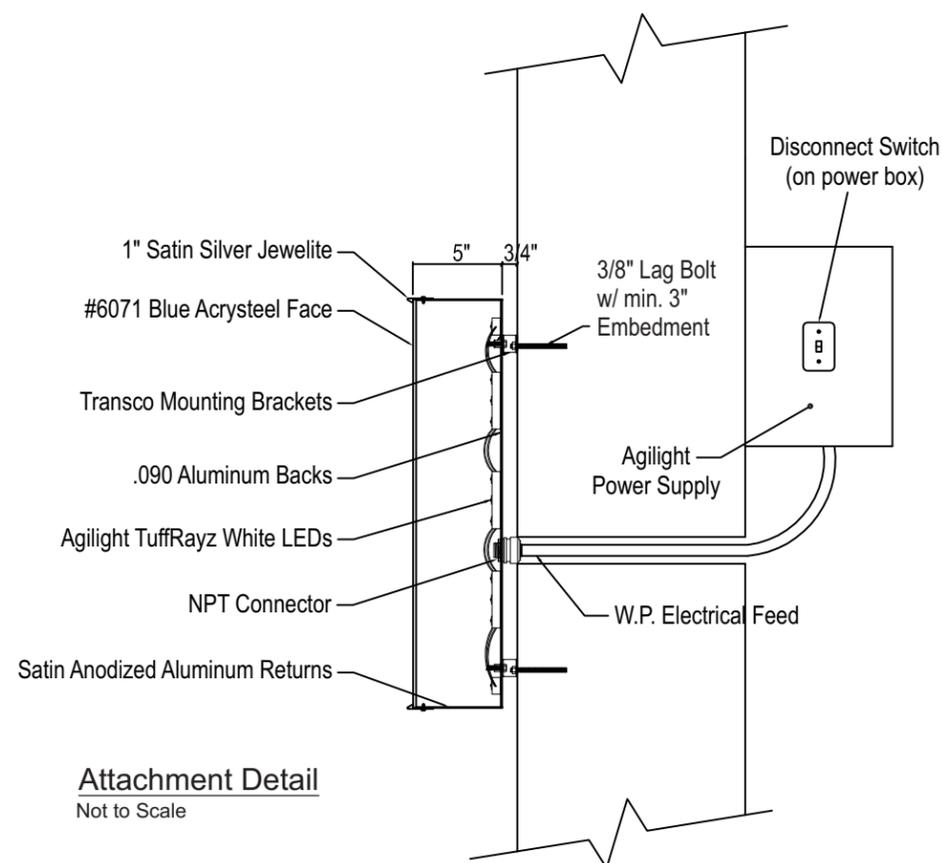

ELECTRICAL:

1. Agilight 60W Power Supply
2. Circuit load: 20 amp
3. Total connection load: varies
 Each power supply = 1.0 amp
 Total Circuit required depends on load

Mounting Hardware Chart			
	Masonry	Wood	Metal
3/8" Bolts thru Wall	X	X	X
3/8" Lags w/ Shields	X		
3/8" Lag Bolts		X	
3/8" Toggle Bolts			X