


EXISTING
1-STORY AUTO
REPAIR SHOP

EXISTING BMW SERVICE

PHOTOMETRIC CALCULATIONS
1/16"=1'-0"

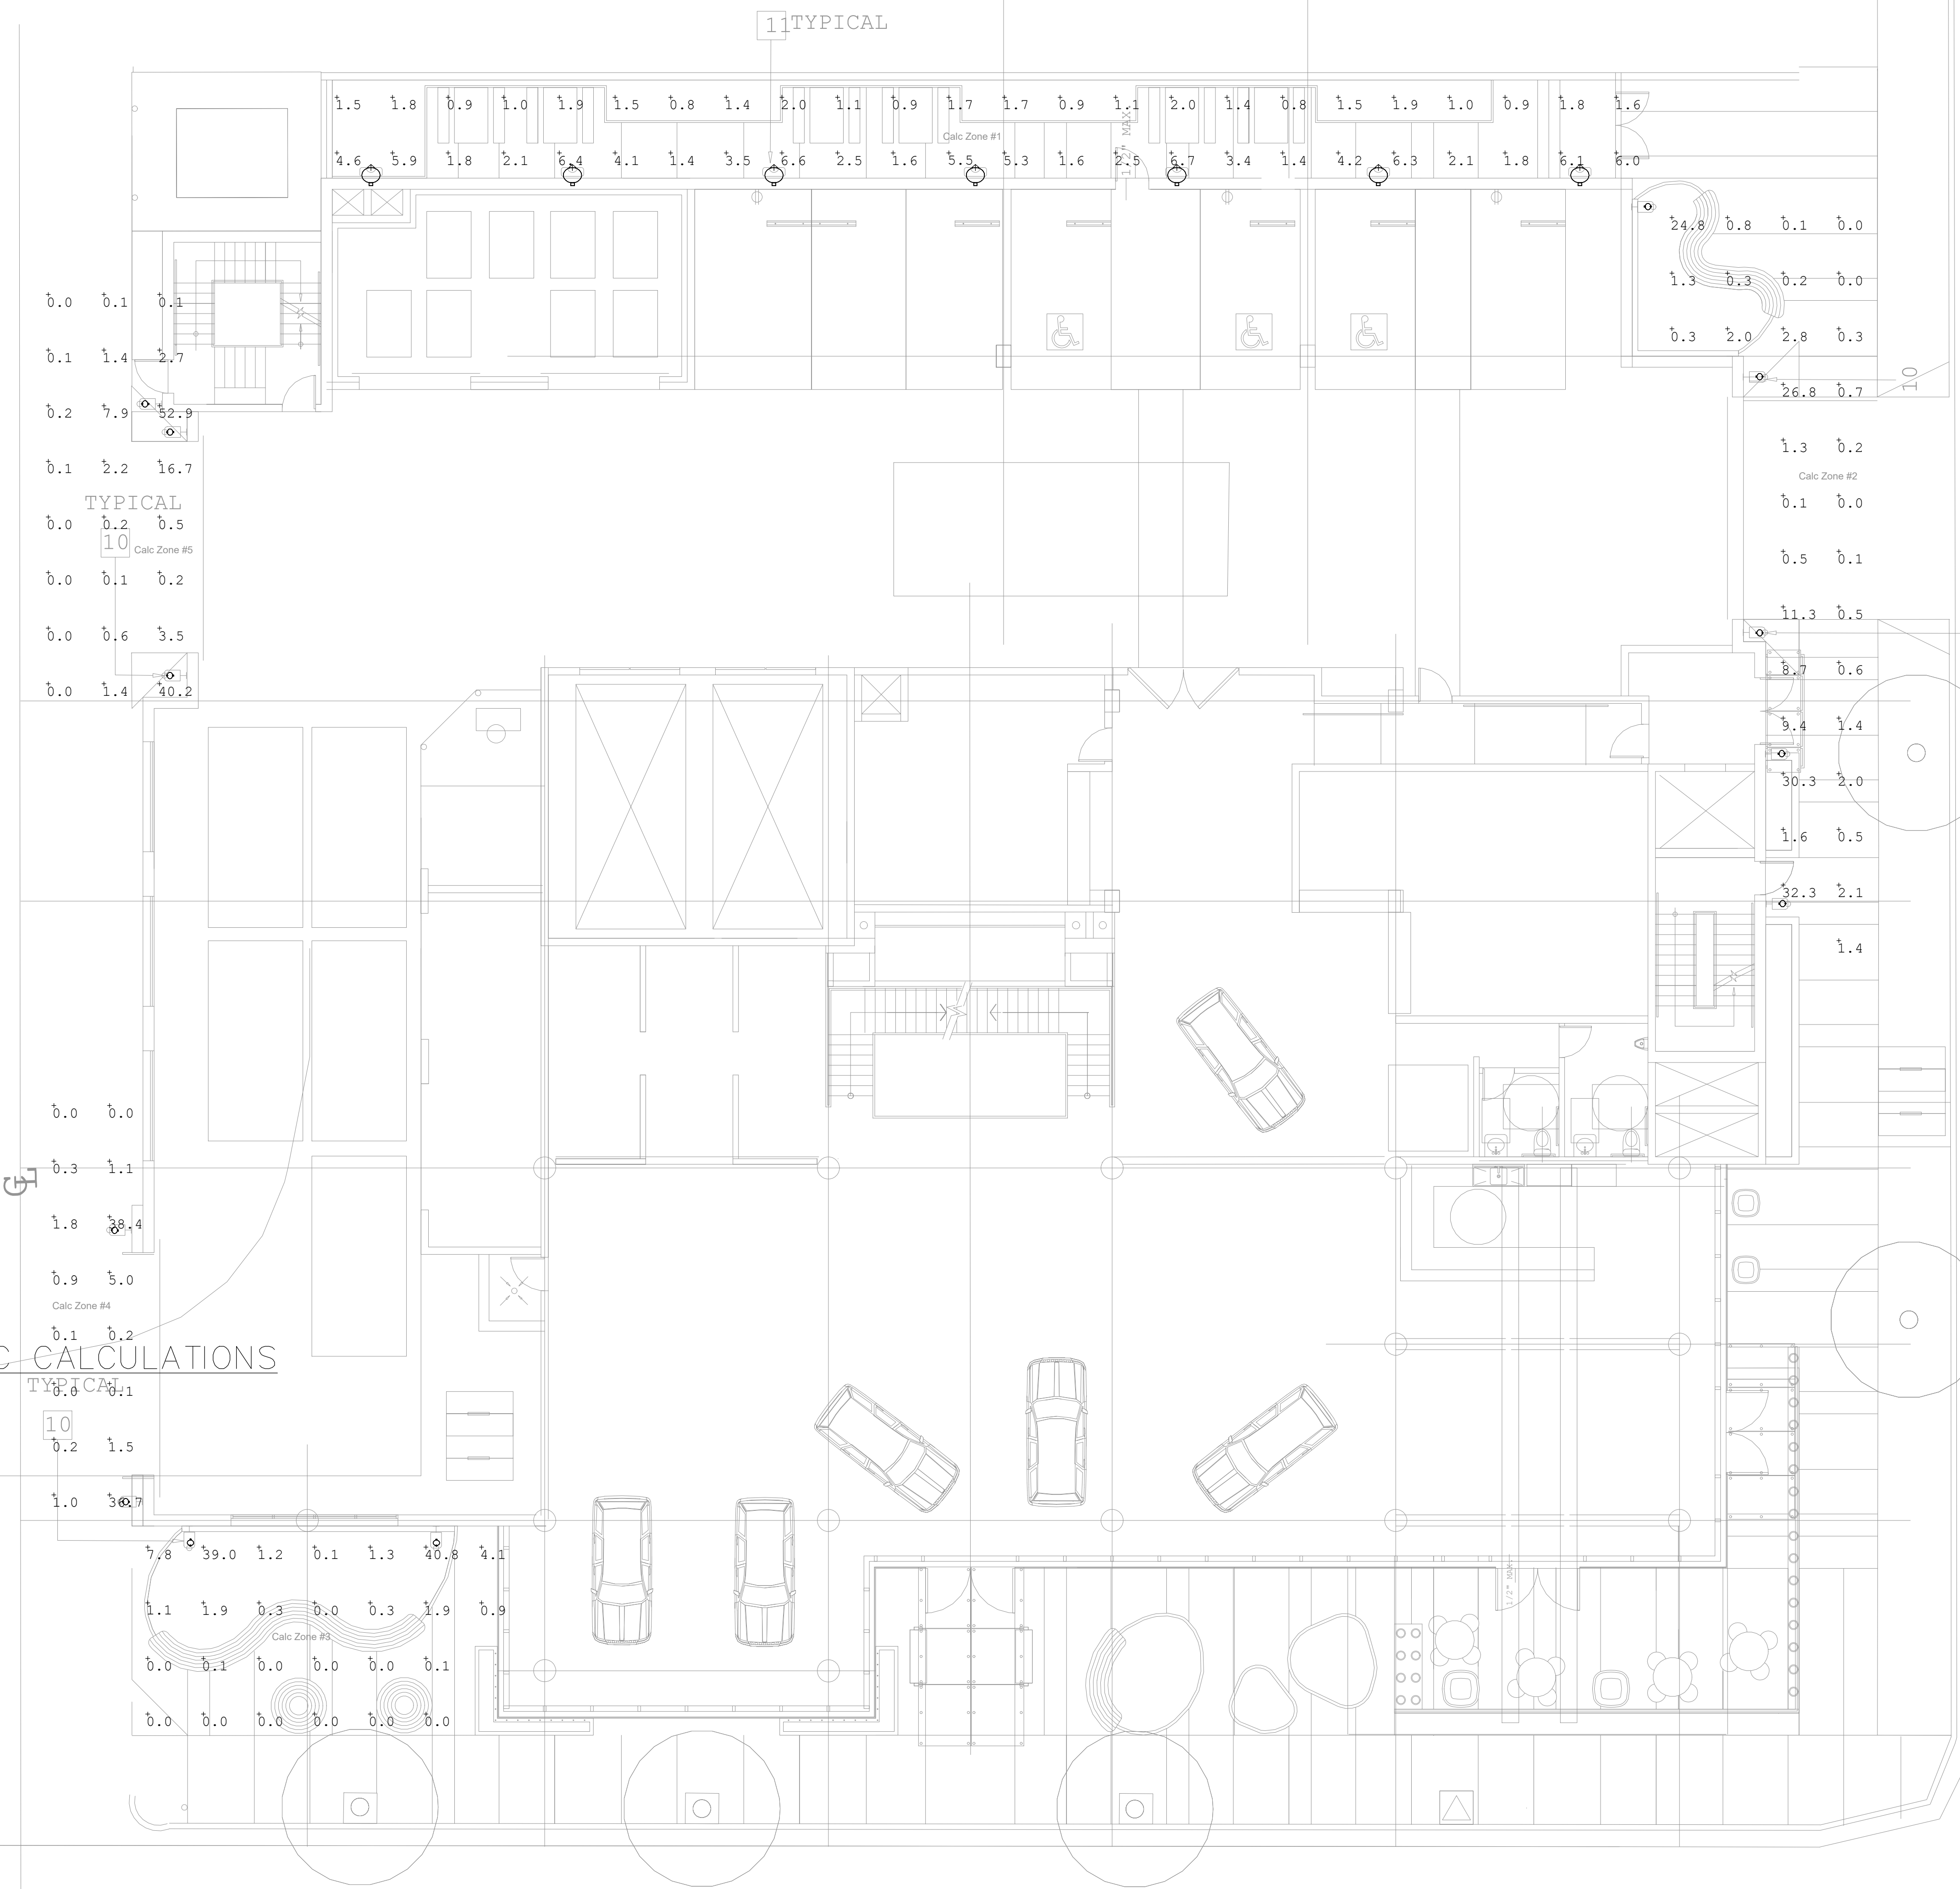

STATISTICS						
Description	Symbol	Avg	Max	Min	Max/Min	Avg/Min
Calc Zone #1	+	2.64 fc	6.7 fc	0.8 fc	8.39:1	3.30:1
Calc Zone #2	+	4.99 fc	32.3 fc	0.0 fc	N/A	N/A
Calc Zone #3	+	3.88 fc	40.8 fc	0.0 fc	N/A	N/A
Calc Zone #4	+	5.46 fc	38.4 fc	0.0 fc	N/A	N/A
Calc Zone #5	+	5.46 fc	52.9 fc	0.0 fc	N/A	N/A

PROVISIONS	ISSUED FOR
DATE	DATE

Tom Tech
ENGINEERING INC.
ELECTRICAL CONSULTING
FIRE LIFE SAFETY
PRODUCT SAFETY
2550 HONOLULU AVE., #206
MONTEROSE, CA 91020
(818)219-7192 mb
(818)273-3888 wk
Robert@Tomtecheng.com



PLUS ARCHITECTS
ARCHITECTURE ■ SPACE PLANNING ■ INTERIOR DESIGN
1770 SAWTELLE BOULEVARD ■ LOS ANGELES, CA 90025 ■ 310-478-6149

SHEET TITLE
PHOTOMETRIC CALCULATIONS
PROJECT TITLE
JEEP DEALERSHIP/PRE-
1802 SANTA MONICA BLVD.
SANTA MONICA, CA 90404

DATE: MAY 2019
DRAWN BY: [initials]
CHECKED BY: [initials]
PROJECT #
TT-190603