




Office of Sustainability and the Environment
Watershed Management Section
 200 Santa Monica Pier, Suite C
 Santa Monica, CA 90401
 (310) 458-8972

RELAX GARDEN

SIDEWALK

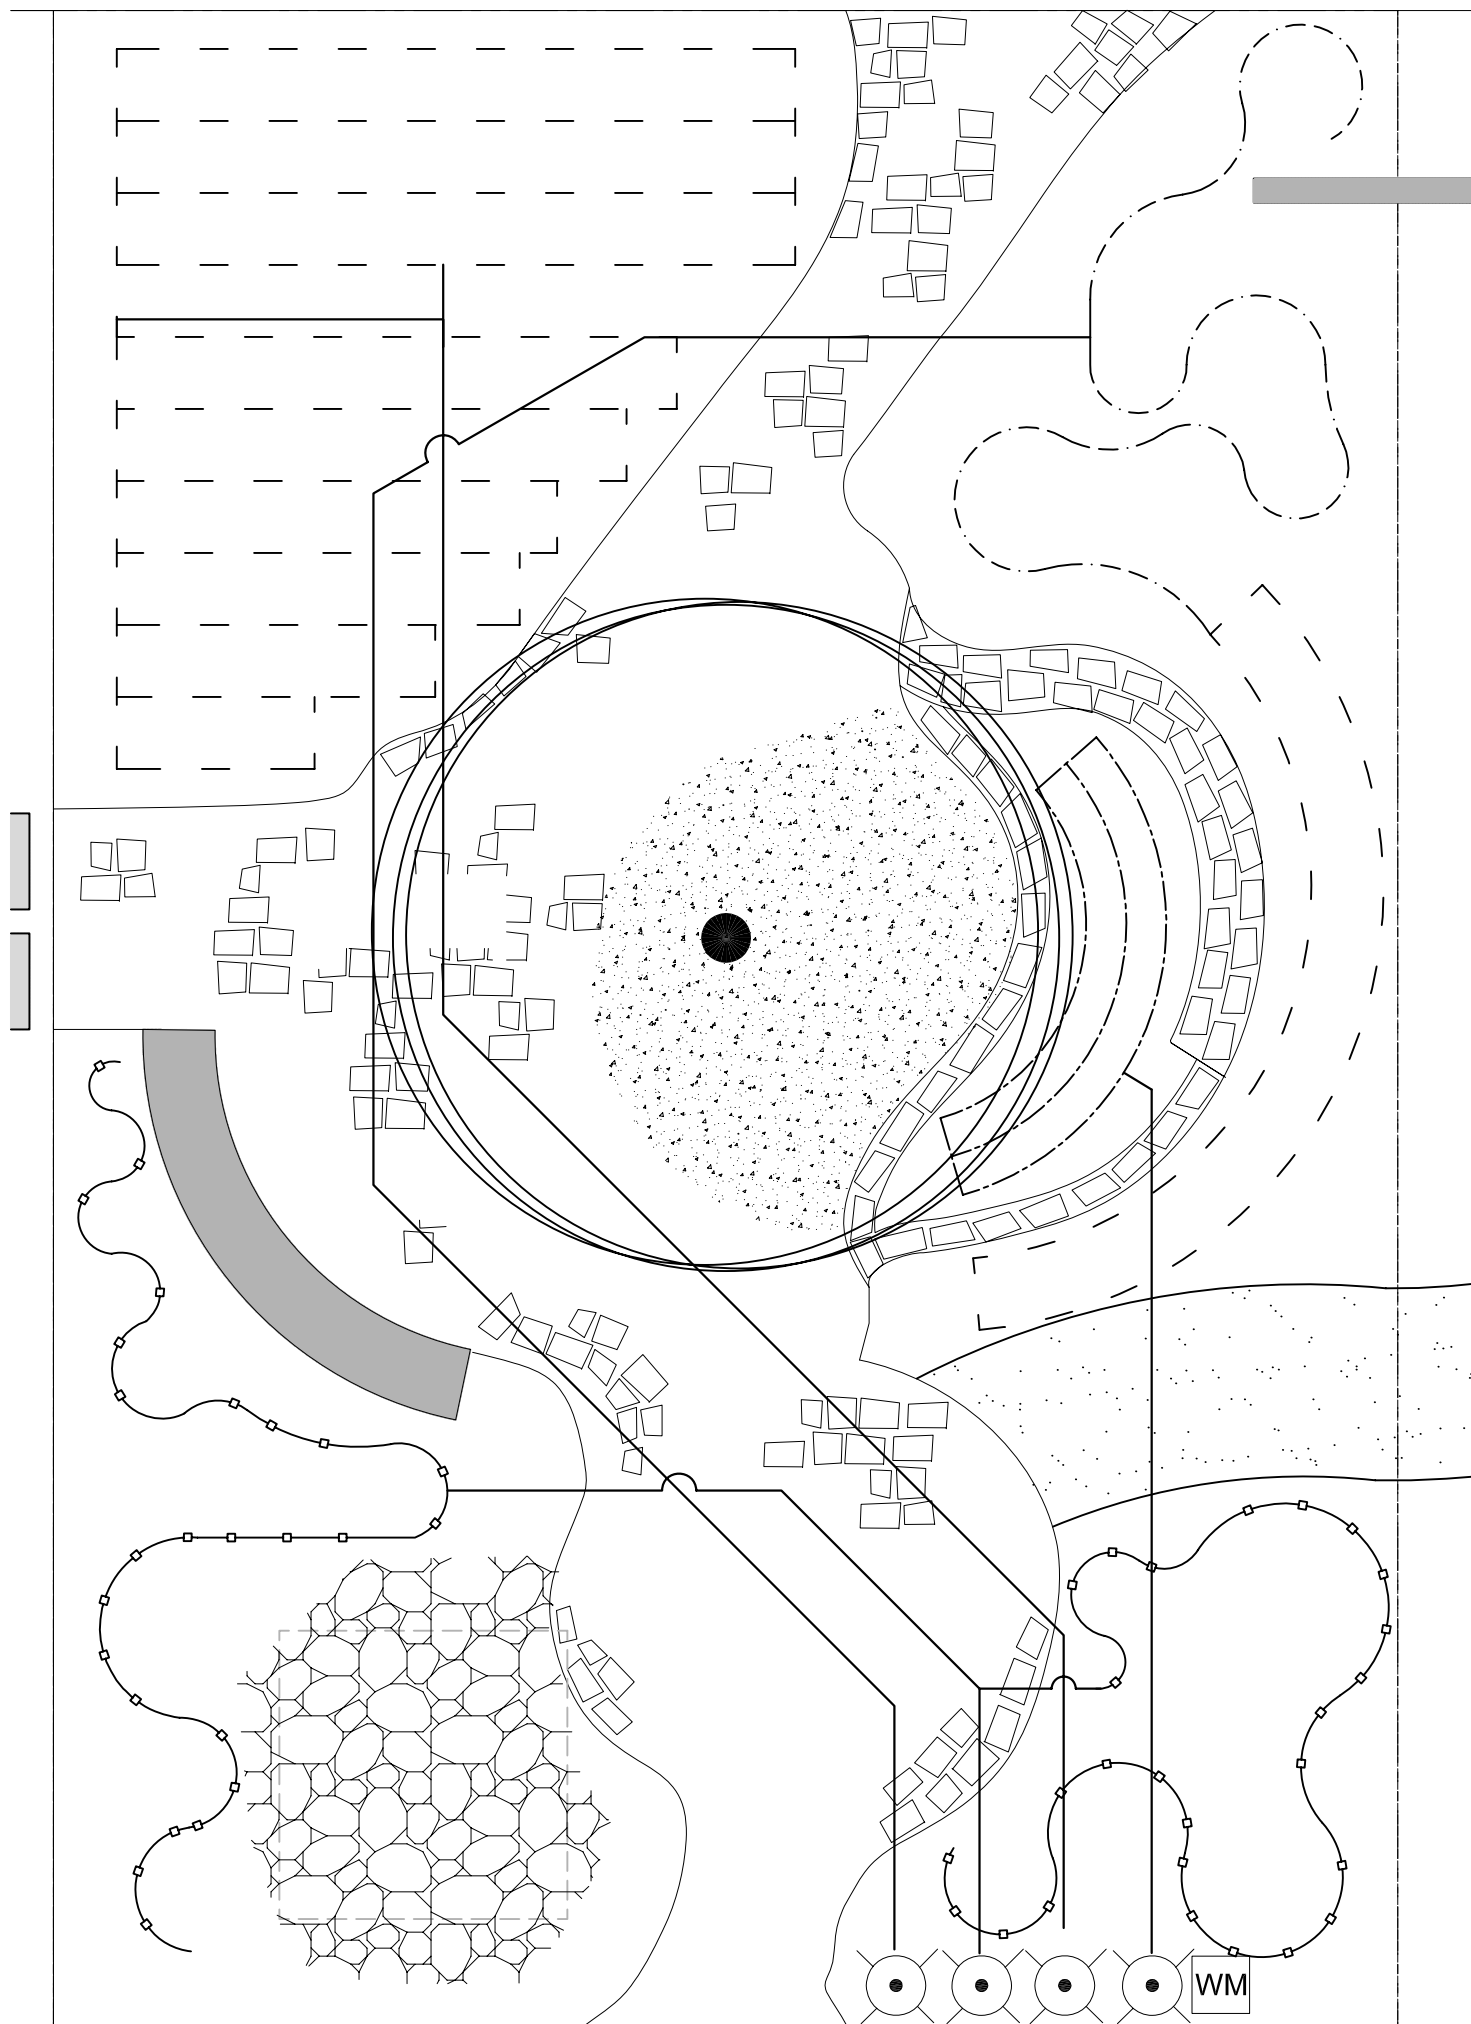

SIDEWALK

IRRIGATION GENERAL LEGEND

SYMBOL	DESCRIPTION
	ANTI-SIPHON DRIP VALVE W/ 30 PSI PRESSURE REGULATOR AND 'Y' STRAINER
	LATERAL LINE & SIZE
	DRIP LINE W/ IN LINE EMITTERS
	DRIP LINE
	DRIP LINE
	DRIP LINE @ RAISED PLANTERS
	DRIP LINE TATTLE TALE
	IRRIGATION WATER METER