

MICHIGAN AVENUE NEIGHBORHOOD GREENWAY


DRAFT IMPROVEMENTS MAP



The Beach Connector

The Central Greenway

The Wiggle and the Bergamot Connector

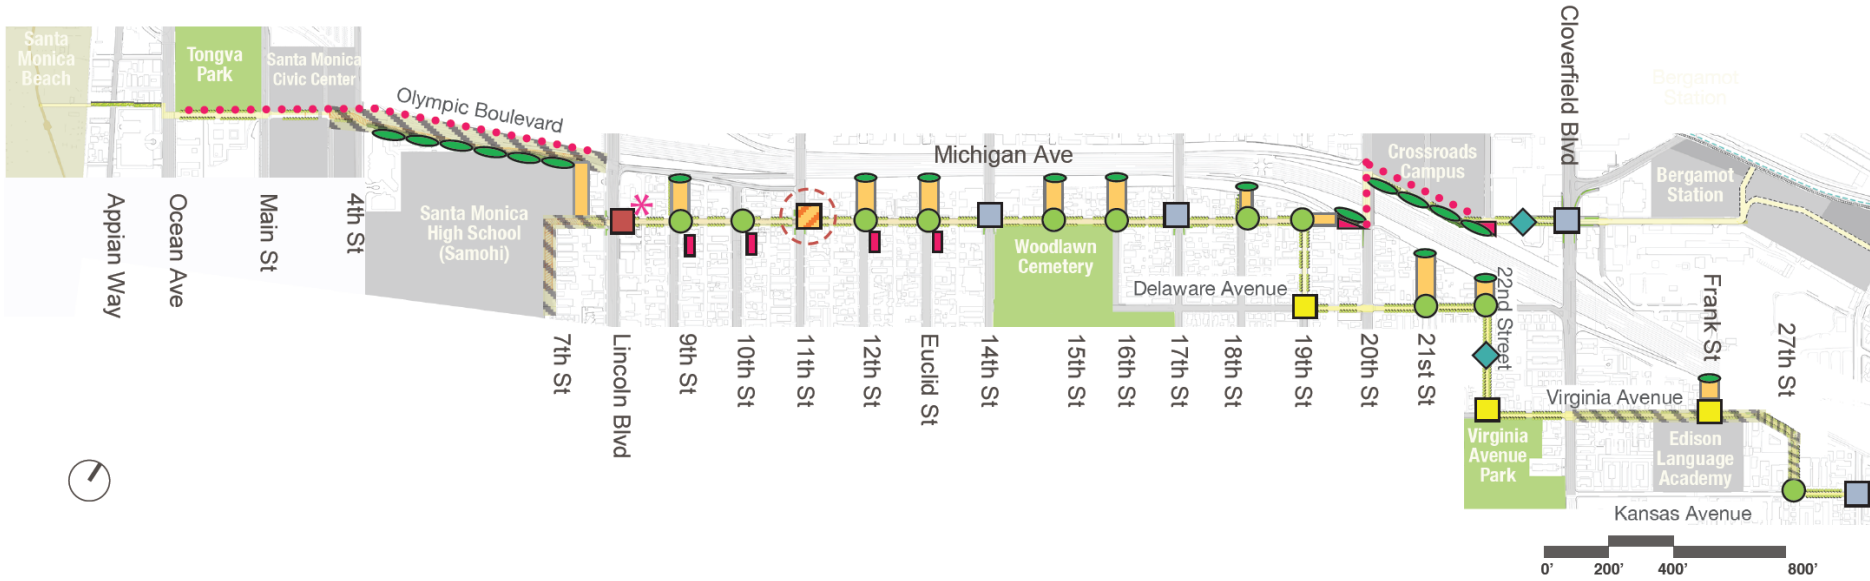

Legend

- Traffic Circle
- Slow Movement Intersection
- Chicanes
- Bulb-Outs
- Bulb-Out with Signal Modification / Turn Restrictions
- Potential for Future Traffic Diverter
- Turn Restrictions Only
- Potential for Mini-park
- Greening at edges
- Additional Potential for Special / Permeable Paving
- Shared Use Pathway (Active Transportation)
- Coordination with Safe Routes to School Projects
- Lincoln Blvd and Michigan Ave: Improvements to match the concurrent Safe Routes to School Project recommendations. "No Right on Red" for southbound movement on Lincoln Boulevard. Also, potential for turn restrictions for right turn movements from northbound Lincoln Boulevard to eastbound Michigan Avenue.*

Notes

Sharrow Markings to be introduced throughout the entire MANGO alignment, except where a Shared-Use Path is proposed. Lighting, landscaping, signage, and other amenities will also be added corridor-wide.